


09-23-151-020

File #: 2024 1-22-24 File Name: Access Plan/224690.05 - Corrected/2nd Issue.dwg

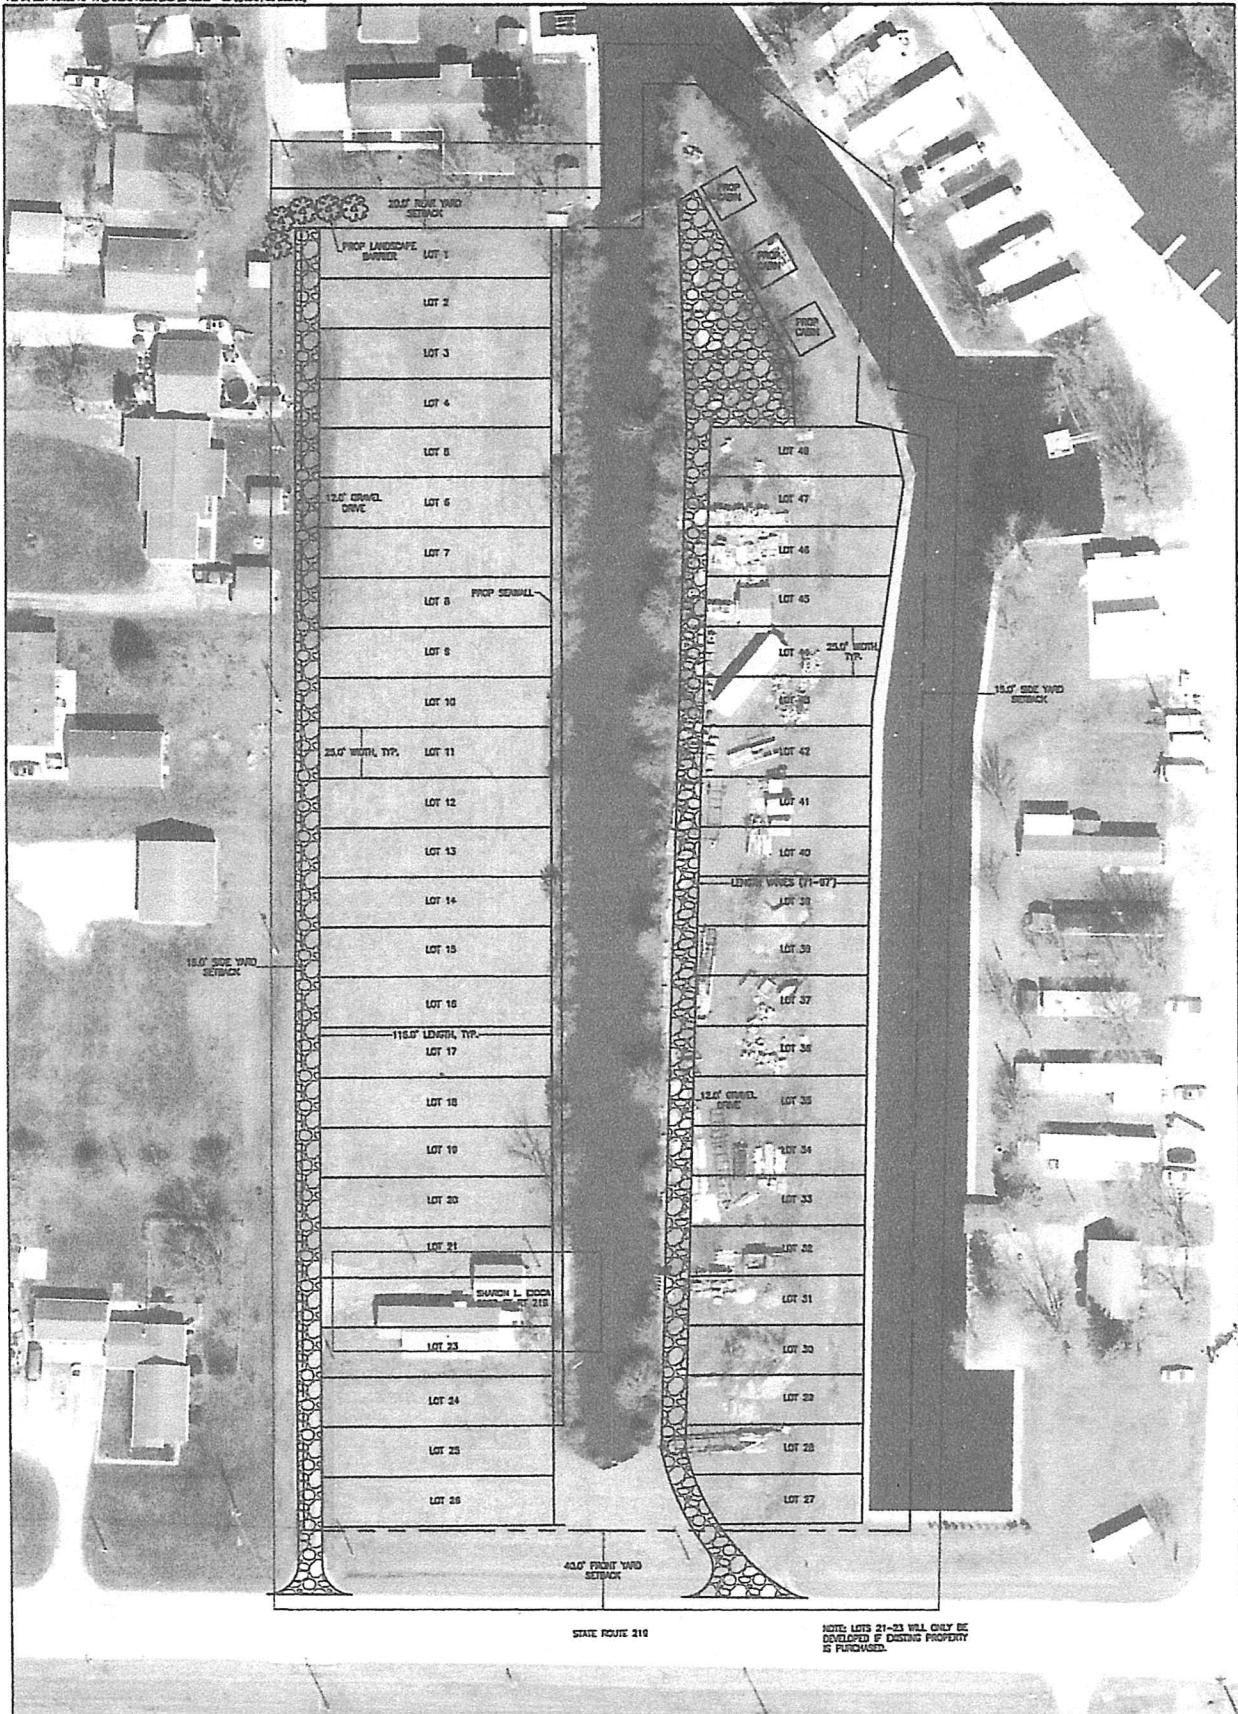

STATE ROUTE 210

NOTE: LOTS 21-23 WILL ONLY BE DEVELOPED IF EXISTING PROPERTY IS PURCHASED.

| LAYOUT EXHIBIT | | |
|----------------|----------|-------------------|
| REV NO | REV DATE | REVISION COMMENTS |
| 0 | 2-1-24 | FINAL LAYOUT |
| | | |
| | | |
| | | |
| | | |

DOSS LANDING EXPANSION

MERCER COUNTY, OHIO

ACC SS
ACCESS ENGINEERING & SURVEYING, INC.
 www.accessengr.com | 419-586-1430

PROJECT NO.: 224690.05 DRAWN BY: AMS
 DATE: FEBRUARY 2024 CHECKED BY: BMM

1" = 10' STOPS