


FILED IN SURVEY BOOK

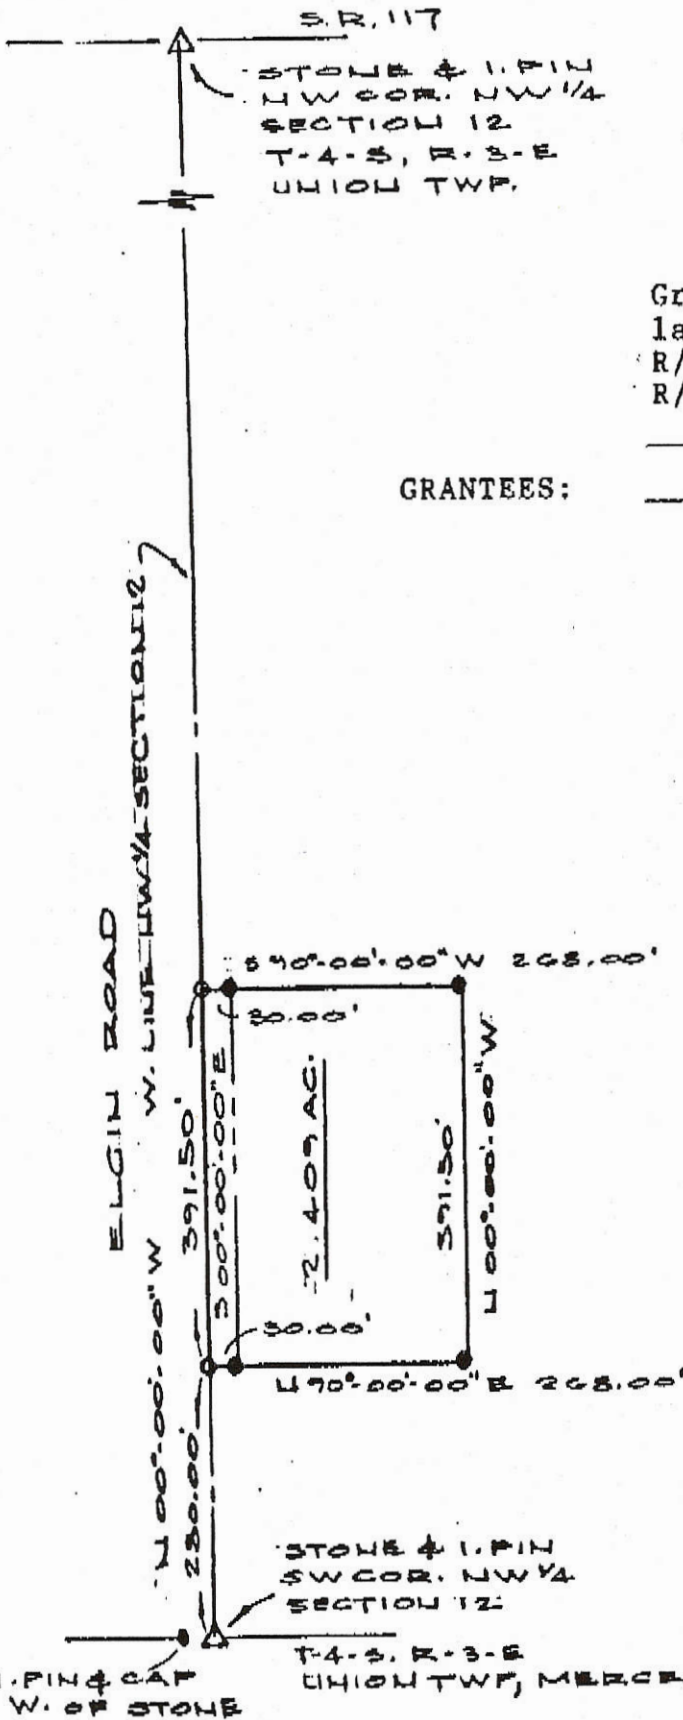

Grantees hereby dedicate additional land East of and adjacent to existing R/W to create a Thirty (30.00) foot R/W along parcel.

GRANTEES:


Date
Date



SCALE: 1"=200'
LEGEND
○ BOAT SPIKE SET
● 5/8" & 1.5" PIN & CAP SET

DEED REF: VOL 314, PG 488

Bearings shown hereon are to an assumed meridian and are to denote angles only.

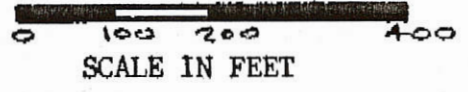


PART NW 1/4 SECTION 12, T-4-S, R-3-E
UNION TWP, MERCER COUNTY, OHIO

DATE OF SURVEY: 09/29/90
THIS SURVEY WAS MADE AT THE
REQUEST OF:
MIKE SMITH
VENEDOCIA, OHIO


DATED THIS 8TH DAY OF
OCTOBER, 1990.
Don N. Friemoth
DON N. FRIEMOTH, P.S.
REG. PROF. SURVEYOR #4981



ROGER SITES SURVEY
 Pt. SE 1/4 SE 1/4 SEC. 12, T4S, R3E,
 UNION TWP., MERCER CO., OHIO
 APRIL, 1972

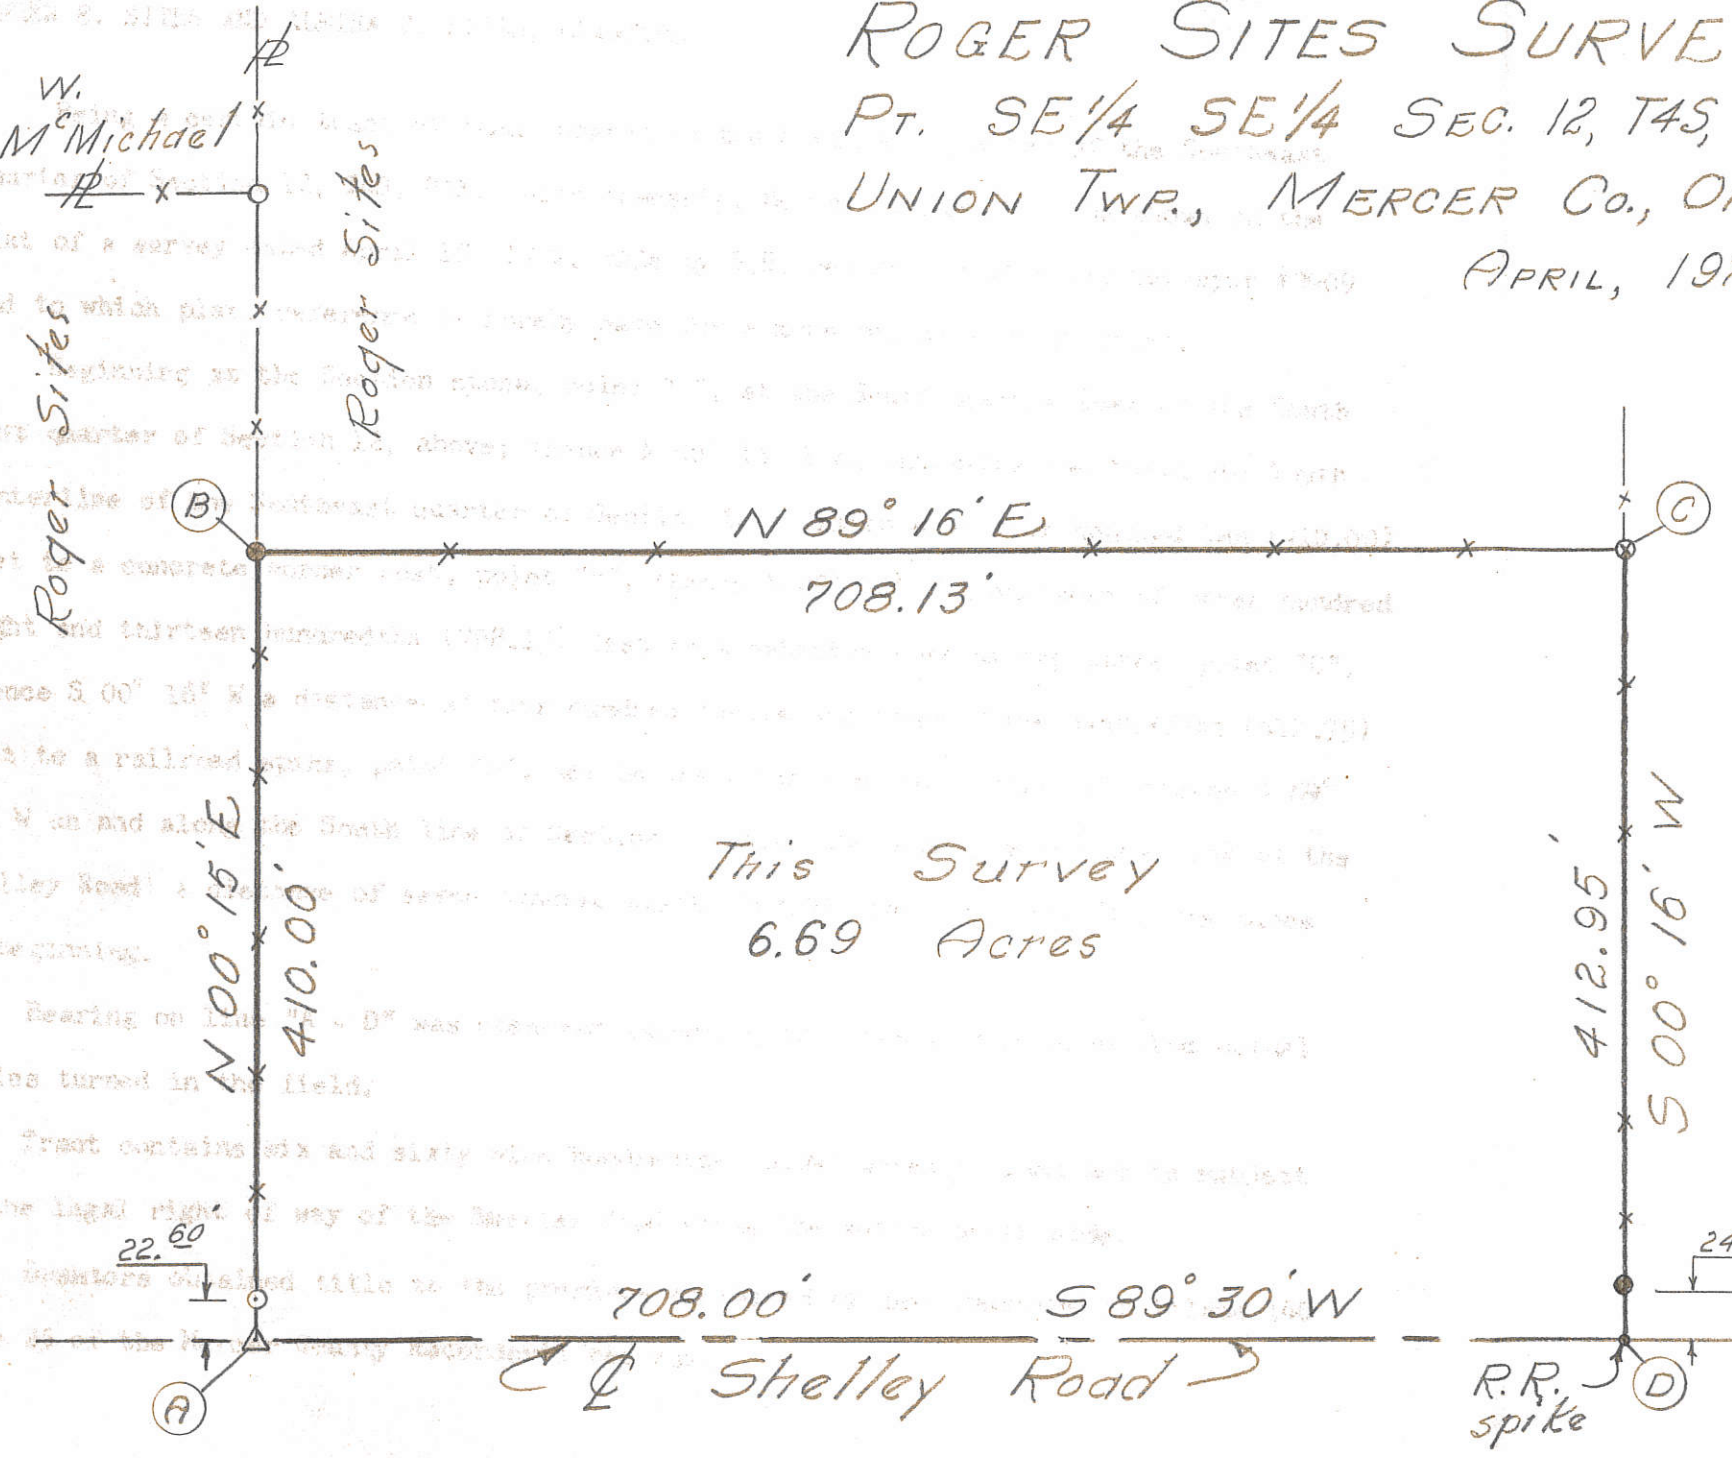

This Survey
 6.69 Acres

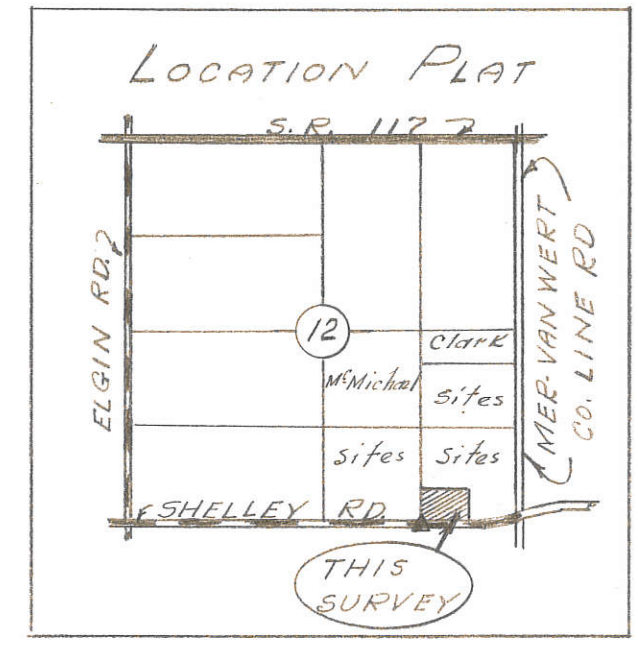

Scale: 1" = 100'

- Legend:
- △ = Corner stone (Found)
 - ⊗ = Patented Sur. Stake
 - = Concrete Corner Posts
 - = Wood Corner Posts

Point "A" = stone found
 S 1/4 Post SE 1/4 Sec. 12

SURVEYOR'S CERTIFICATE:
 This survey at the request of, and for the exclusive use of, Roger Sites.
 I hereby certify this survey, showing section stones & iron stake
 markers to be correct to best of my knowledge.

4/17/72
 DATE

B.R. Gebhart
 B.R. GEBHART, P.S. NO. 3909


10
 Fld. BK. 71-10

R.E.

LEGEND


- "A" = P.K. NAIL FD. AT S.W. COR. ~ SE. 1/4 ~ SEC. 12
- "B" = STONE AT S.E. COR. ~ S.W. 1/4 ~ SE. 1/4 ~ SEC. 12
- = P.K. NAIL SET.
- = 5/8" x 30" IRON BAR SET

LOCATION SKETCH

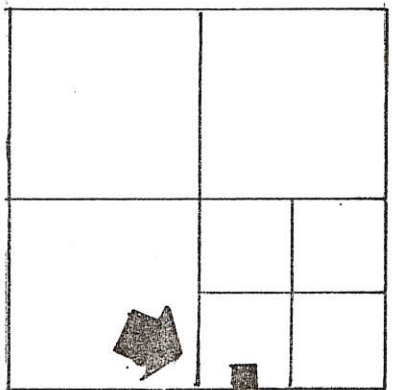

SECTION 12

SURVEYED BY James W. Geeslin
 JAMES W. GEESLIN
 REGISTERED SURVEYOR
 # 7764

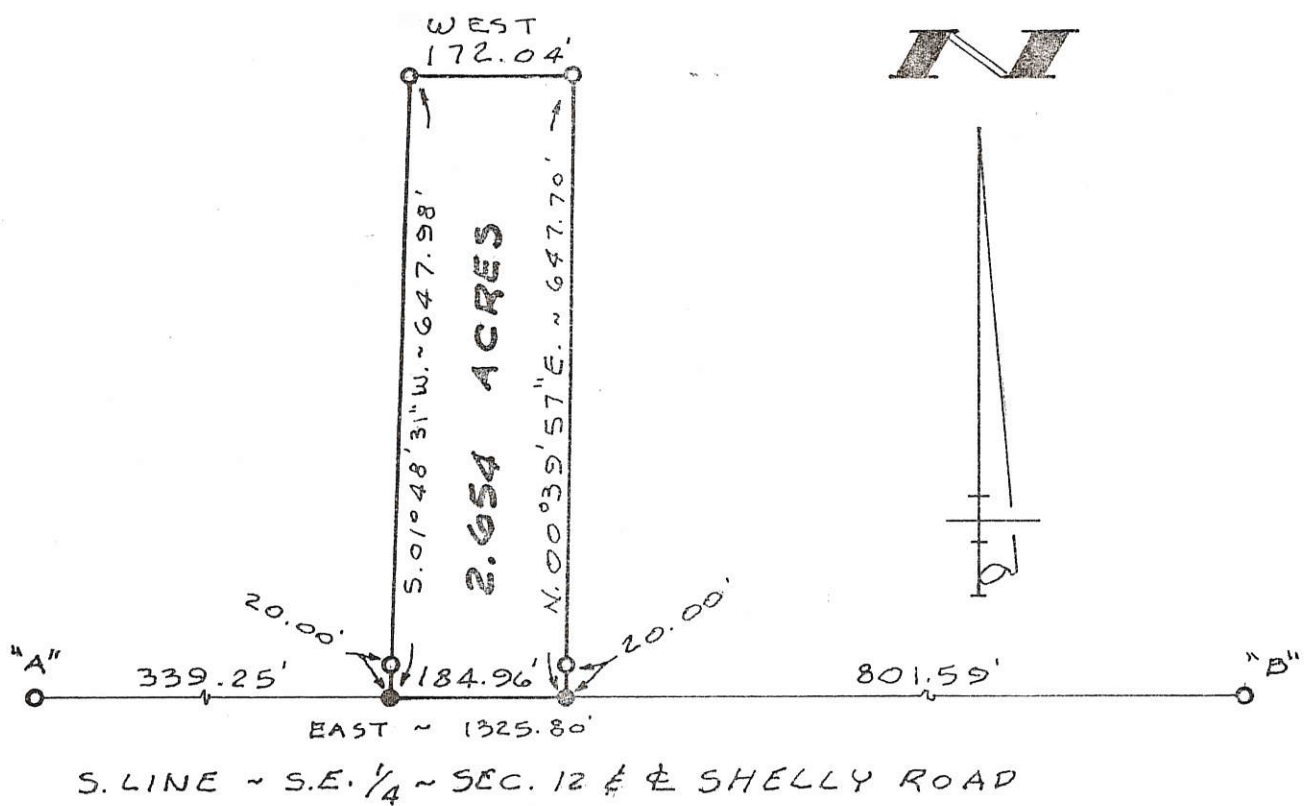


ADAMS SURVEY

PART OF THE S.W. 1/4 OF THE SE 1/4 OF SEC. 12, TOWN 4 SOUTH, RANGE 3 EAST (UNION TWP.), MERCER COUNTY, OHIO
 OCT. 29, 1997 SCALE 1" = 200'




<p>GEESLIN LAND SURVEYING</p> <p>810 EAST MARKET STREET CELINA, OHIO PHONE (419) 586-6155</p>		PERMANENT PARCEL No. _____	
		Part of: _____ Sec. _____ T. _____ R. _____ Township	
		Grantor: _____	Area Retained: _____ Acres
Grantee: _____		Area Transferred: _____ Acres	
Deed References: _____		APPROVALS:	
		AGENCY DATE: _____	DATE: _____
		Board of Health	County Engineer
		County Sanitary Engineer	County Engineer


EMERSON BOYER
 SURVEY PART N¹/₂ NW¹/₄
 SEC. 12, T4S, R3E. UNION TWP.
 MERCER CO., OHIO

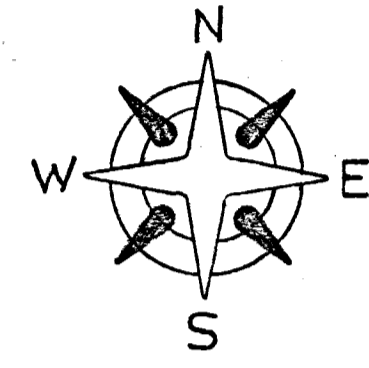

Scale 1" = 40'

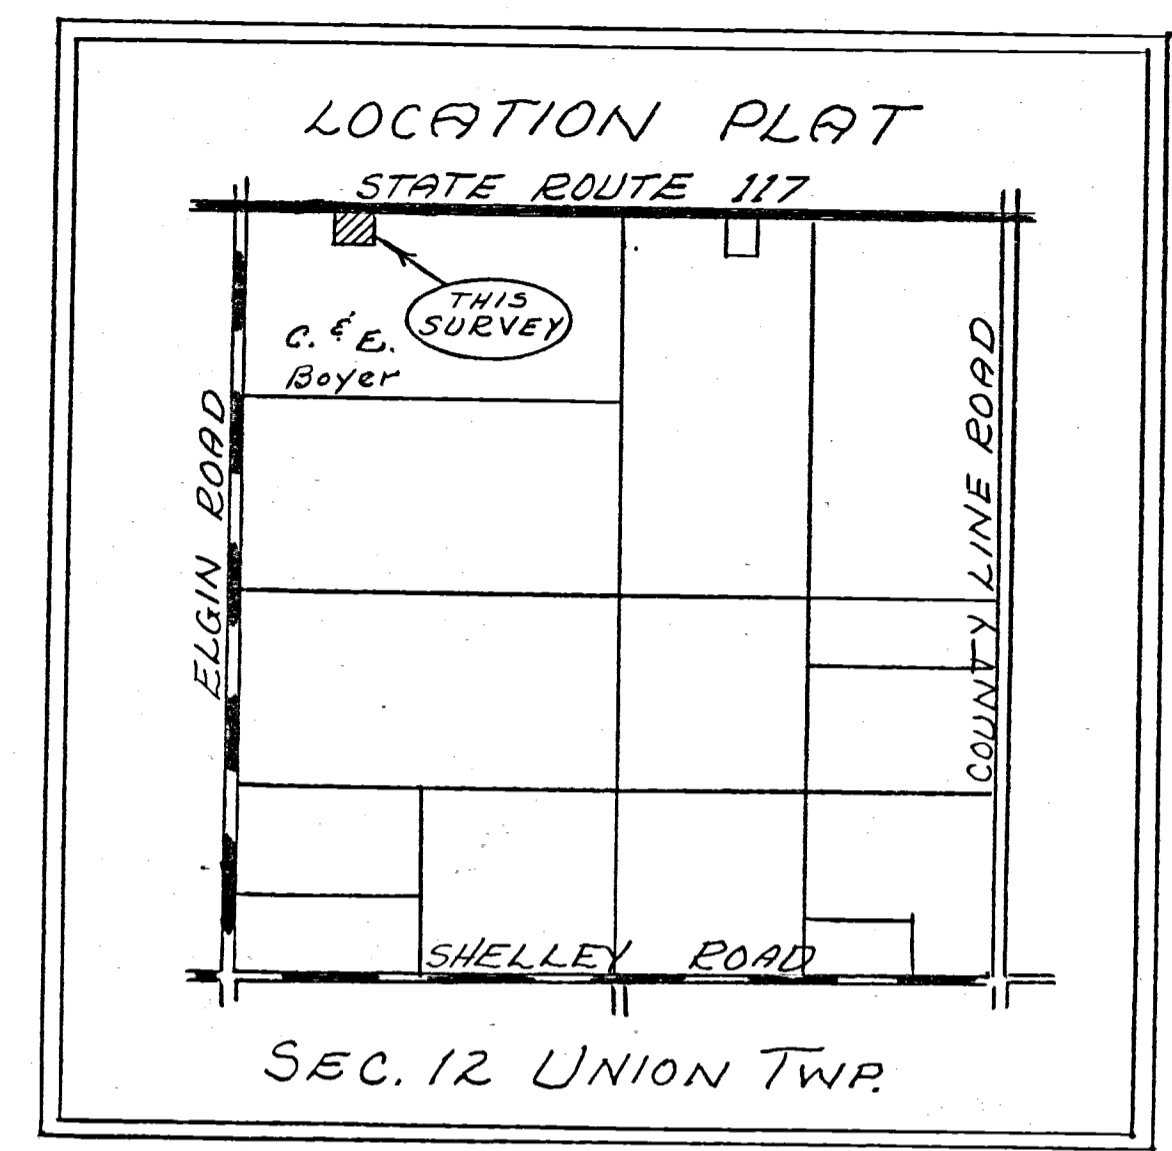

STONE NW COR.
SECTION 12

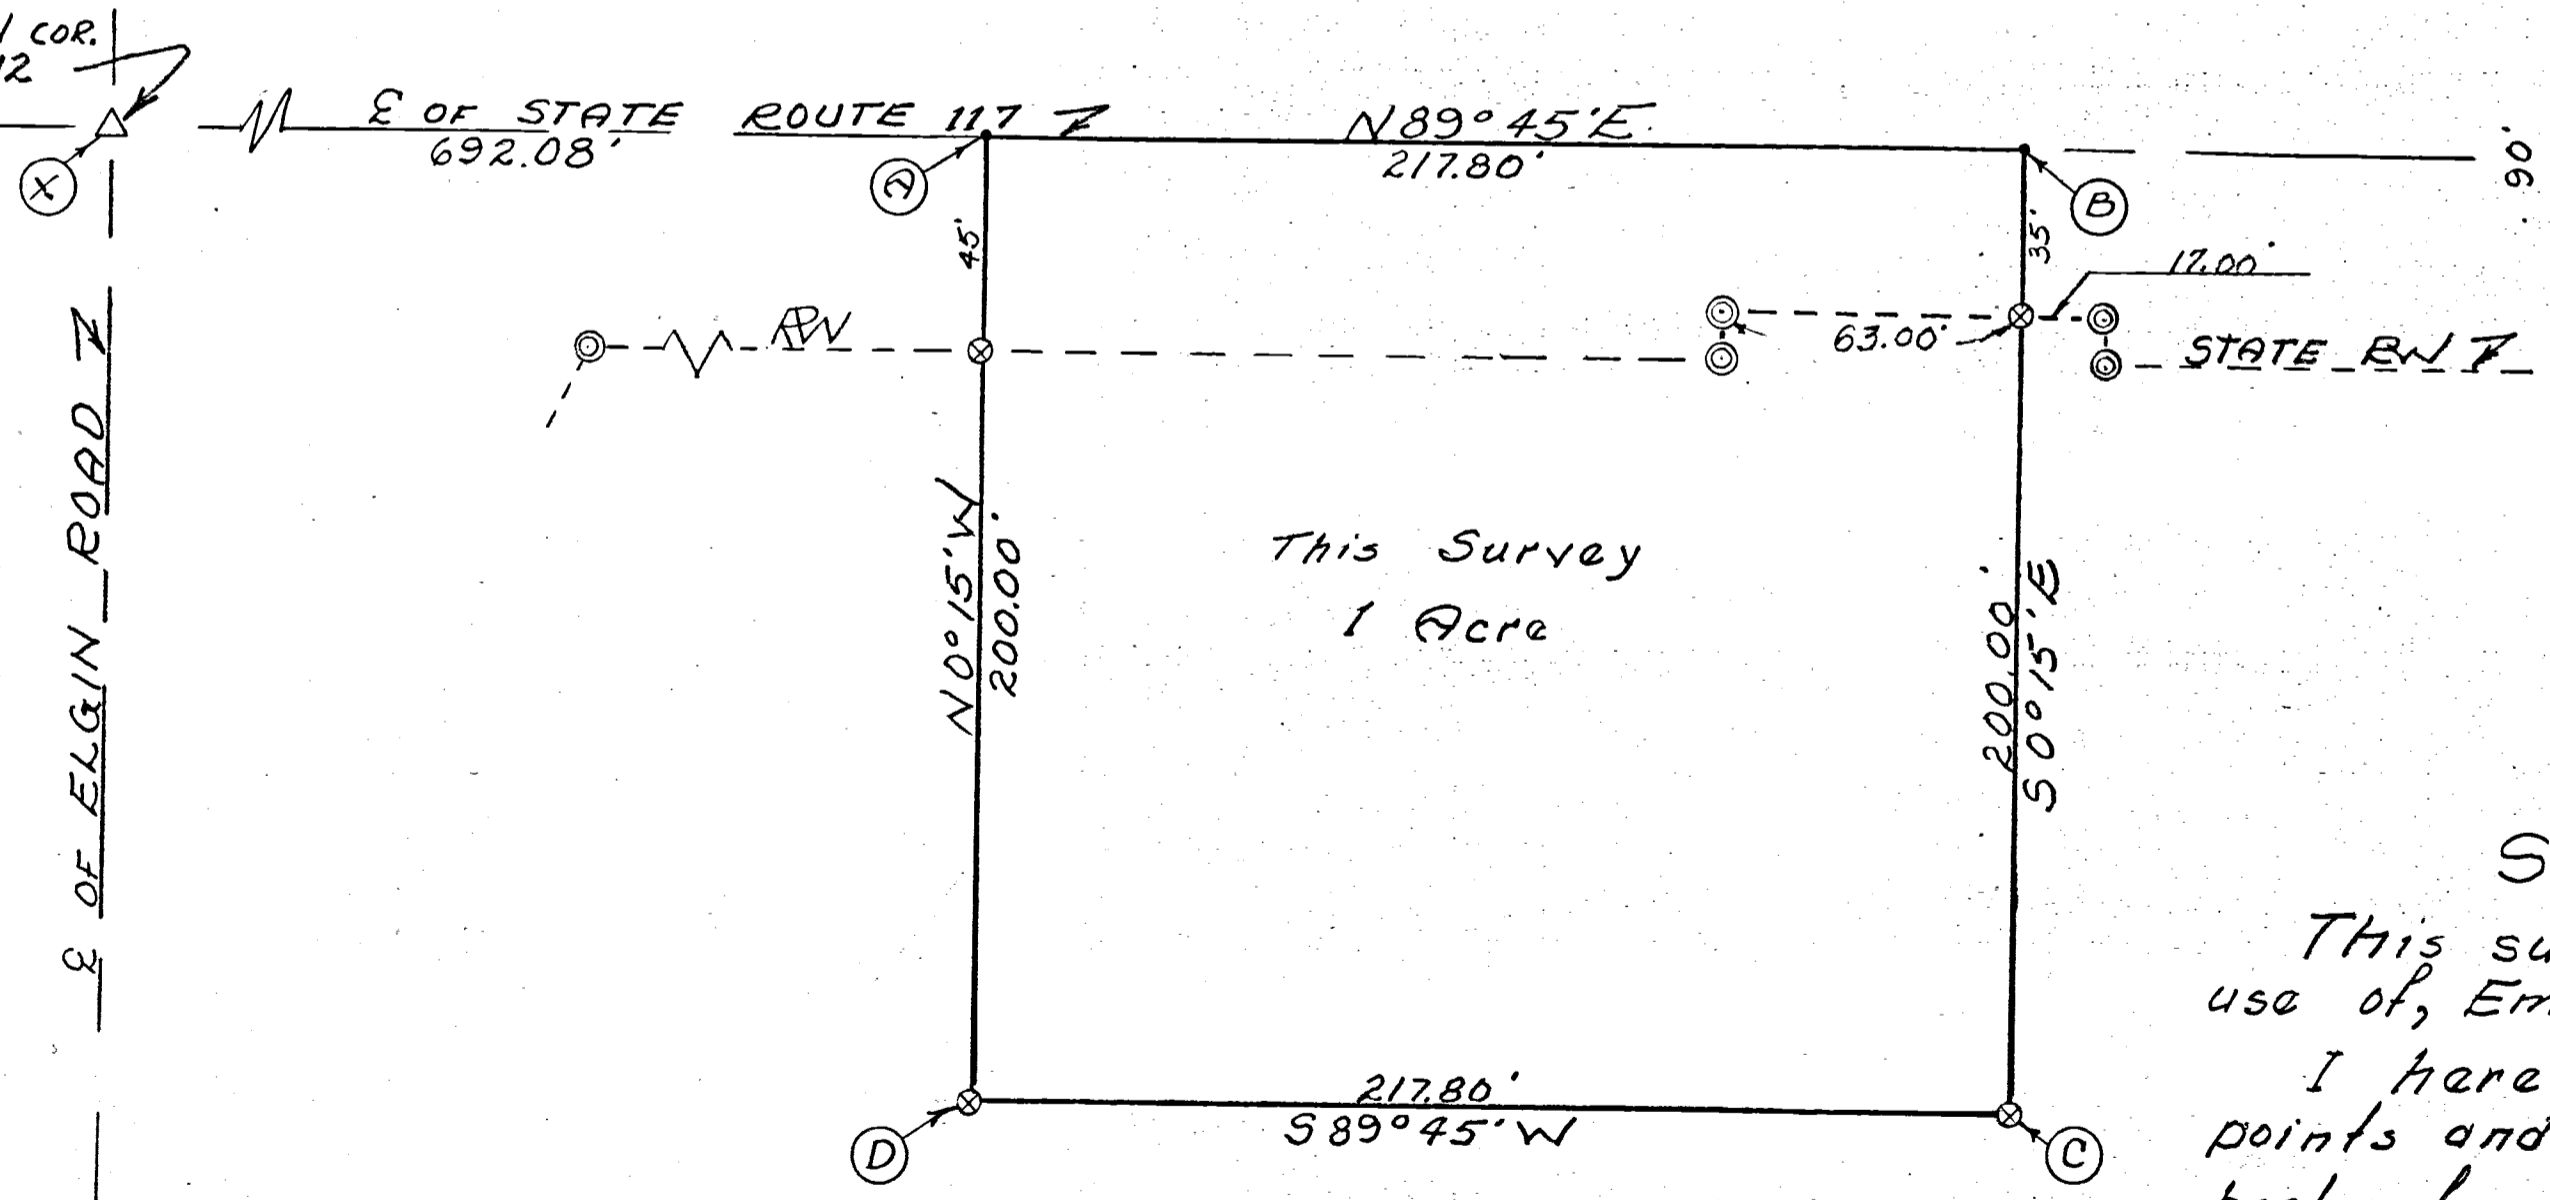


Legend:

- ⊗ = Patented iron survey stake
- △ = Section Stone
- = P.K. Nail
- ⊙ = Concrete Mon. (state RW)

SURVEYOR'S CERTIFICATE:

This survey at the request of, and for the exclusive use of, Emerson Boyer.
 I hereby certify this survey showing section points and iron stake markers to be correct to the best of my knowledge.


EMERSON BOYER

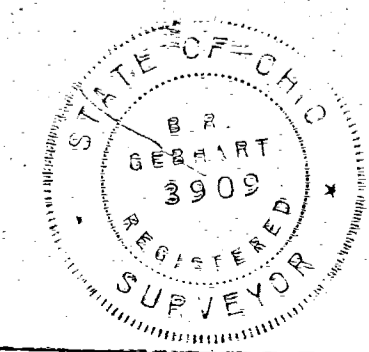

3/2/74

B.R. Gebhart
 B.R. Gebhart, P.S. # 3909

R.J. HICKERNELL SURVEY
SECT. 12 T4S-R3E UNION TWP
MERCER Co OHIO.

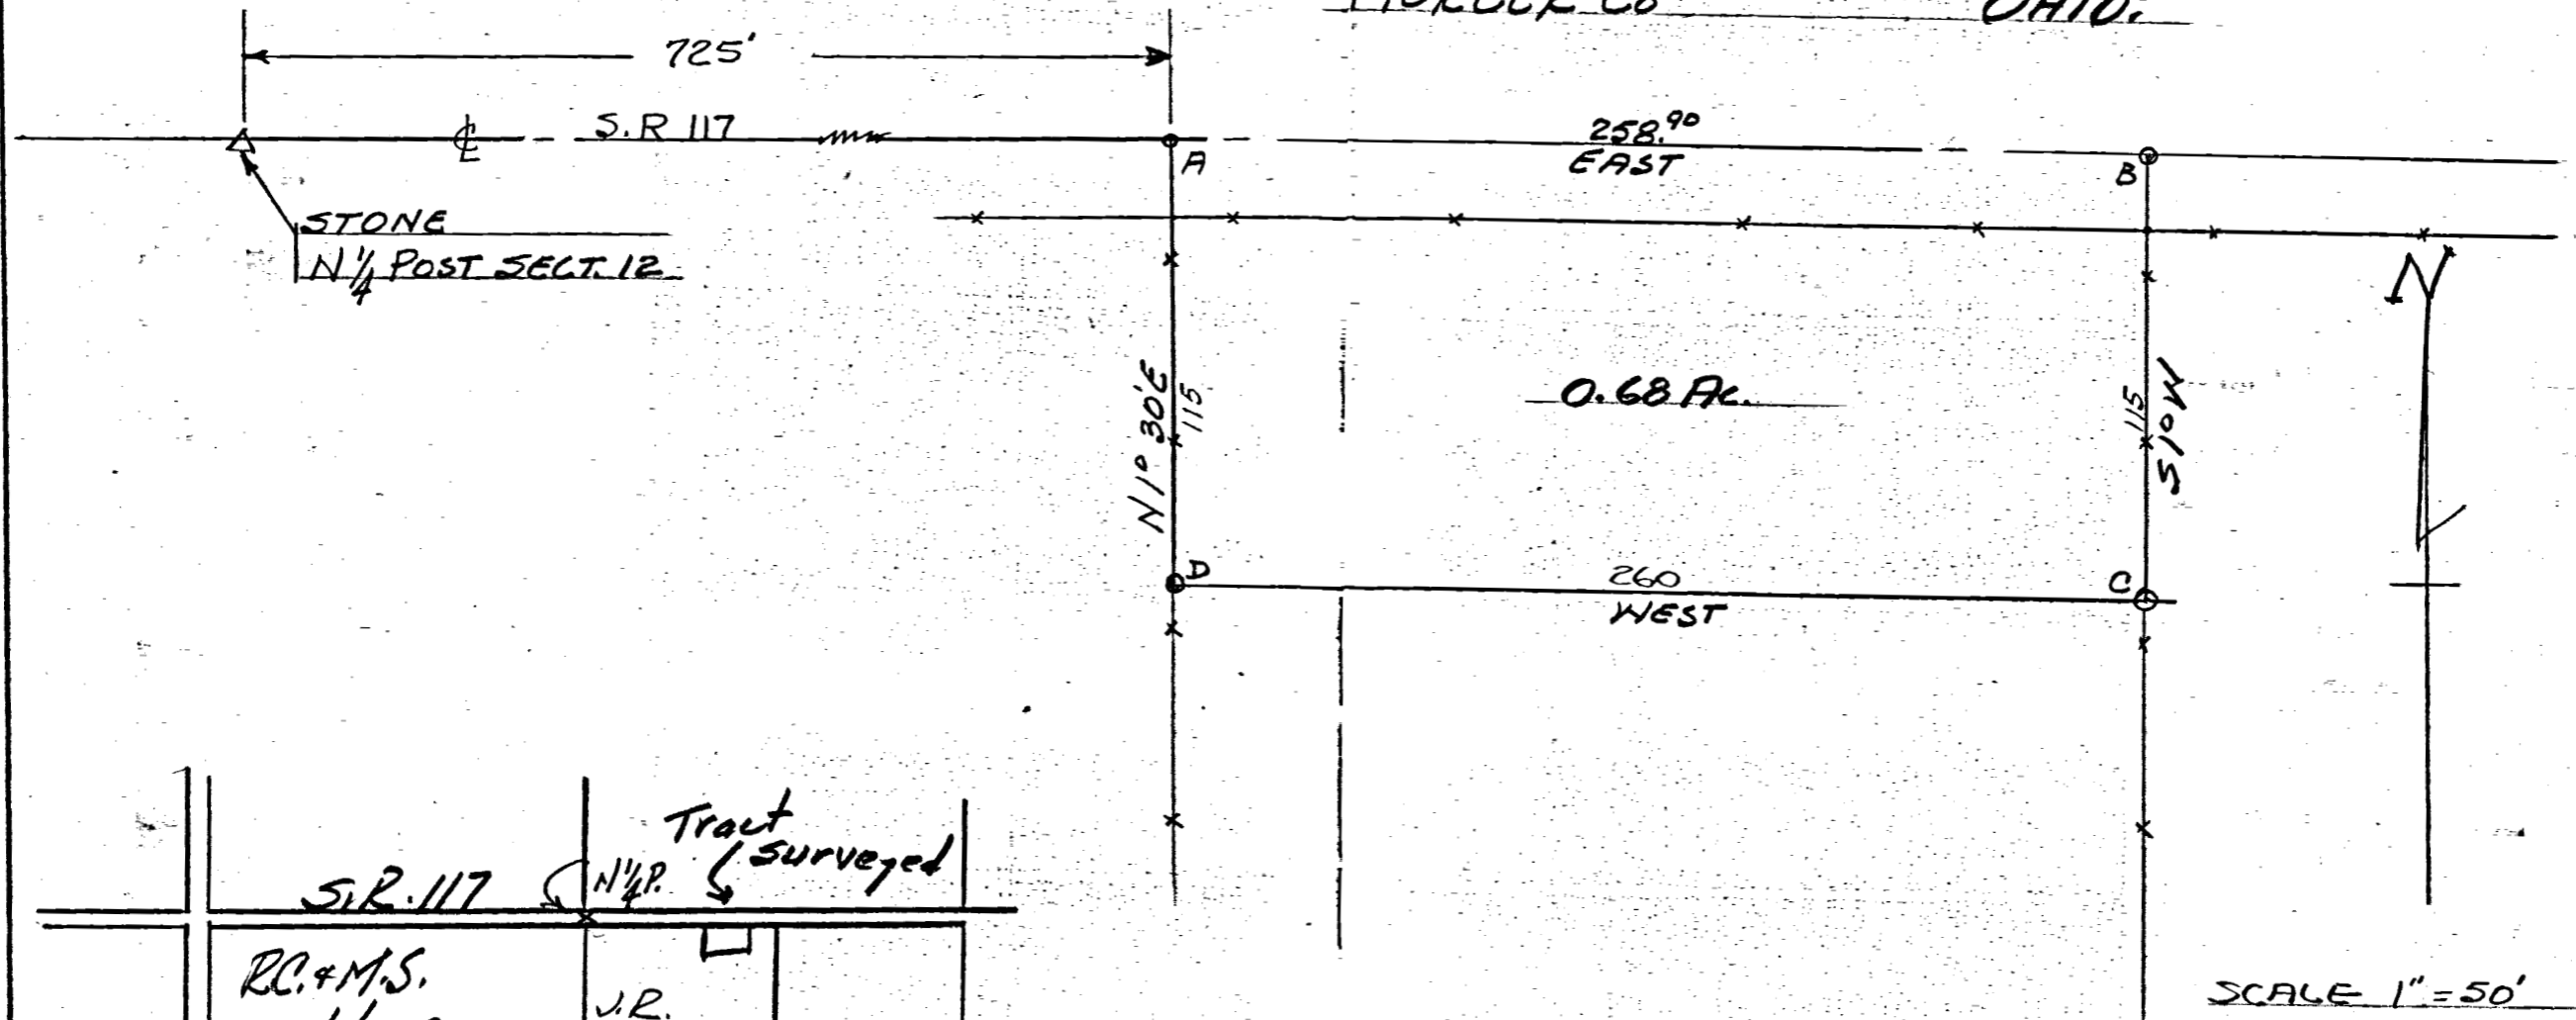

SCALE 1" = 50'

S.R. 117		Tract surveyed	
		N 1/4 P.	
RC. & M.S. Hussy 80	J.R. Hickernell 60	WF. Townsend 93 ⁰⁰	
160 Russel G Miller	12 60		
	Fred A Sites 40	66 ⁵⁰ R.E. SITES	

The above survey and plat requested by R.J. Hickernell to establish lines angles on above .68 Acre tract is correct to best of my knowledge. Iron survey stakes have been set at points A-B-C-D.


June 16-55 *D.R. Gehlert*
 Regst. Surv. 3909.

PLAT OF SURVEY

3018 MCLCD

STATE ROUTE 117

3019 MCLCD

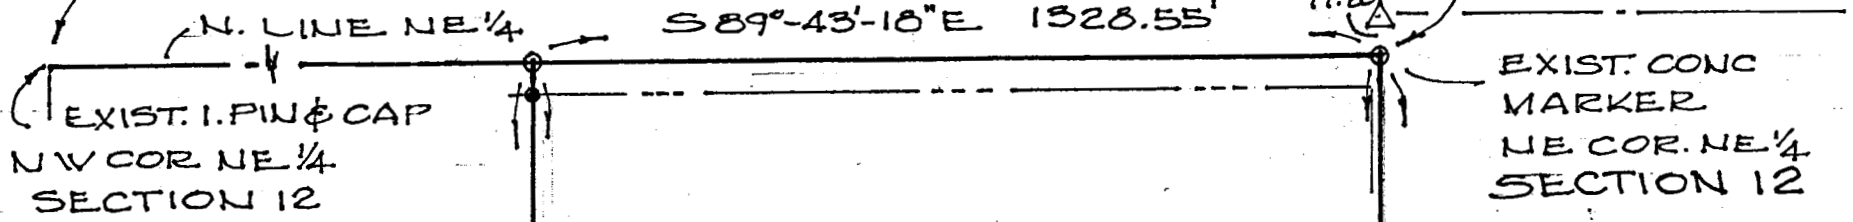

DITCH TRAVERSE

- 1-N88°-33'-53" W 142.62'
- 2-N70°-29'-37" W 235.48'
- 3-N71°-57'-21" W 100.84'
- 4-N82°-49'-44" W 144.41'
- 5-N88°-35'-03" W 78.64'
- 6-N74°-45'-39" W 66.41'
- 7-N53°-50'-32" W 101.04'
- 8-N61°-00'-06" W 140.26'
- 9-N62°-05'-03" W 90.73'
- 10-N72°-09'-18" W 81.93'
- 11-N63°-16'-07" W 63.22'
- 12-N53°-59'-32" W 189.44'

47.1228 ACS.

47.444 ACS.

TAX LD. NUMBER:
40-017900-0000

TAX MAP NUMBER
03-12-200-003
SURVEY REFERENCES

Survey Book 3,
Page 76 Mercer Co.
Road Record
M. Schuyler,
Surveyor May 23,
1892
Otto Witten, C.E.
April 16, 1908

See Book 1, Page
167

Deed Reference Vol. 84,
Page 715 Mercer Co.
Recorder Office.

(13.6317 Acs)

EXIST. STONE
(1908 SURVEY)

MAG NAIL SET
NE COR SE 1/4 SEC. 12



LEGEND

- △ VAN WERT CITY STONE
- MAG NAIL SET
- 3/8" φ REBAR & CAP SET

0 150 300 600

SCALE IN FEET

3128 MCLCD
EXIST. P.K. NAIL
SW COR. SE 1/4

Deed Book 84 Page 715 MERCER Co. Recorder's Office
Bearings shown hereon are to an assumed meridian
and are to denote angles only.

MAG NAIL
SE COR SE 1/4 SECTION 12

EAST 1/2 NE 1/4 & N. PART E 1/2 SE 1/4 OF SECTION 12, T-4-S, R-3-E,
UNION TOWNSHIP, MERCER COUNTY, OHIO


DATE OF SURVEY: OCT. 27, 2012

THIS SURVEY WAS MADE AT THE
REQUEST OF:
STRALEY REALTY
419 W ERVIN RD.
VAN WERT, OHIO



DATED THIS 29TH DAY
OF OCT., 2012
Don N. Friemoth
DON N. FRIEMOTH, P.S.
REG. PROF. SURVEYOR #4981
10637 MENDON ROAD
VAN WERT, OHIO 45891

Plot of 1/2 Sec 12 T4 S. R3 E

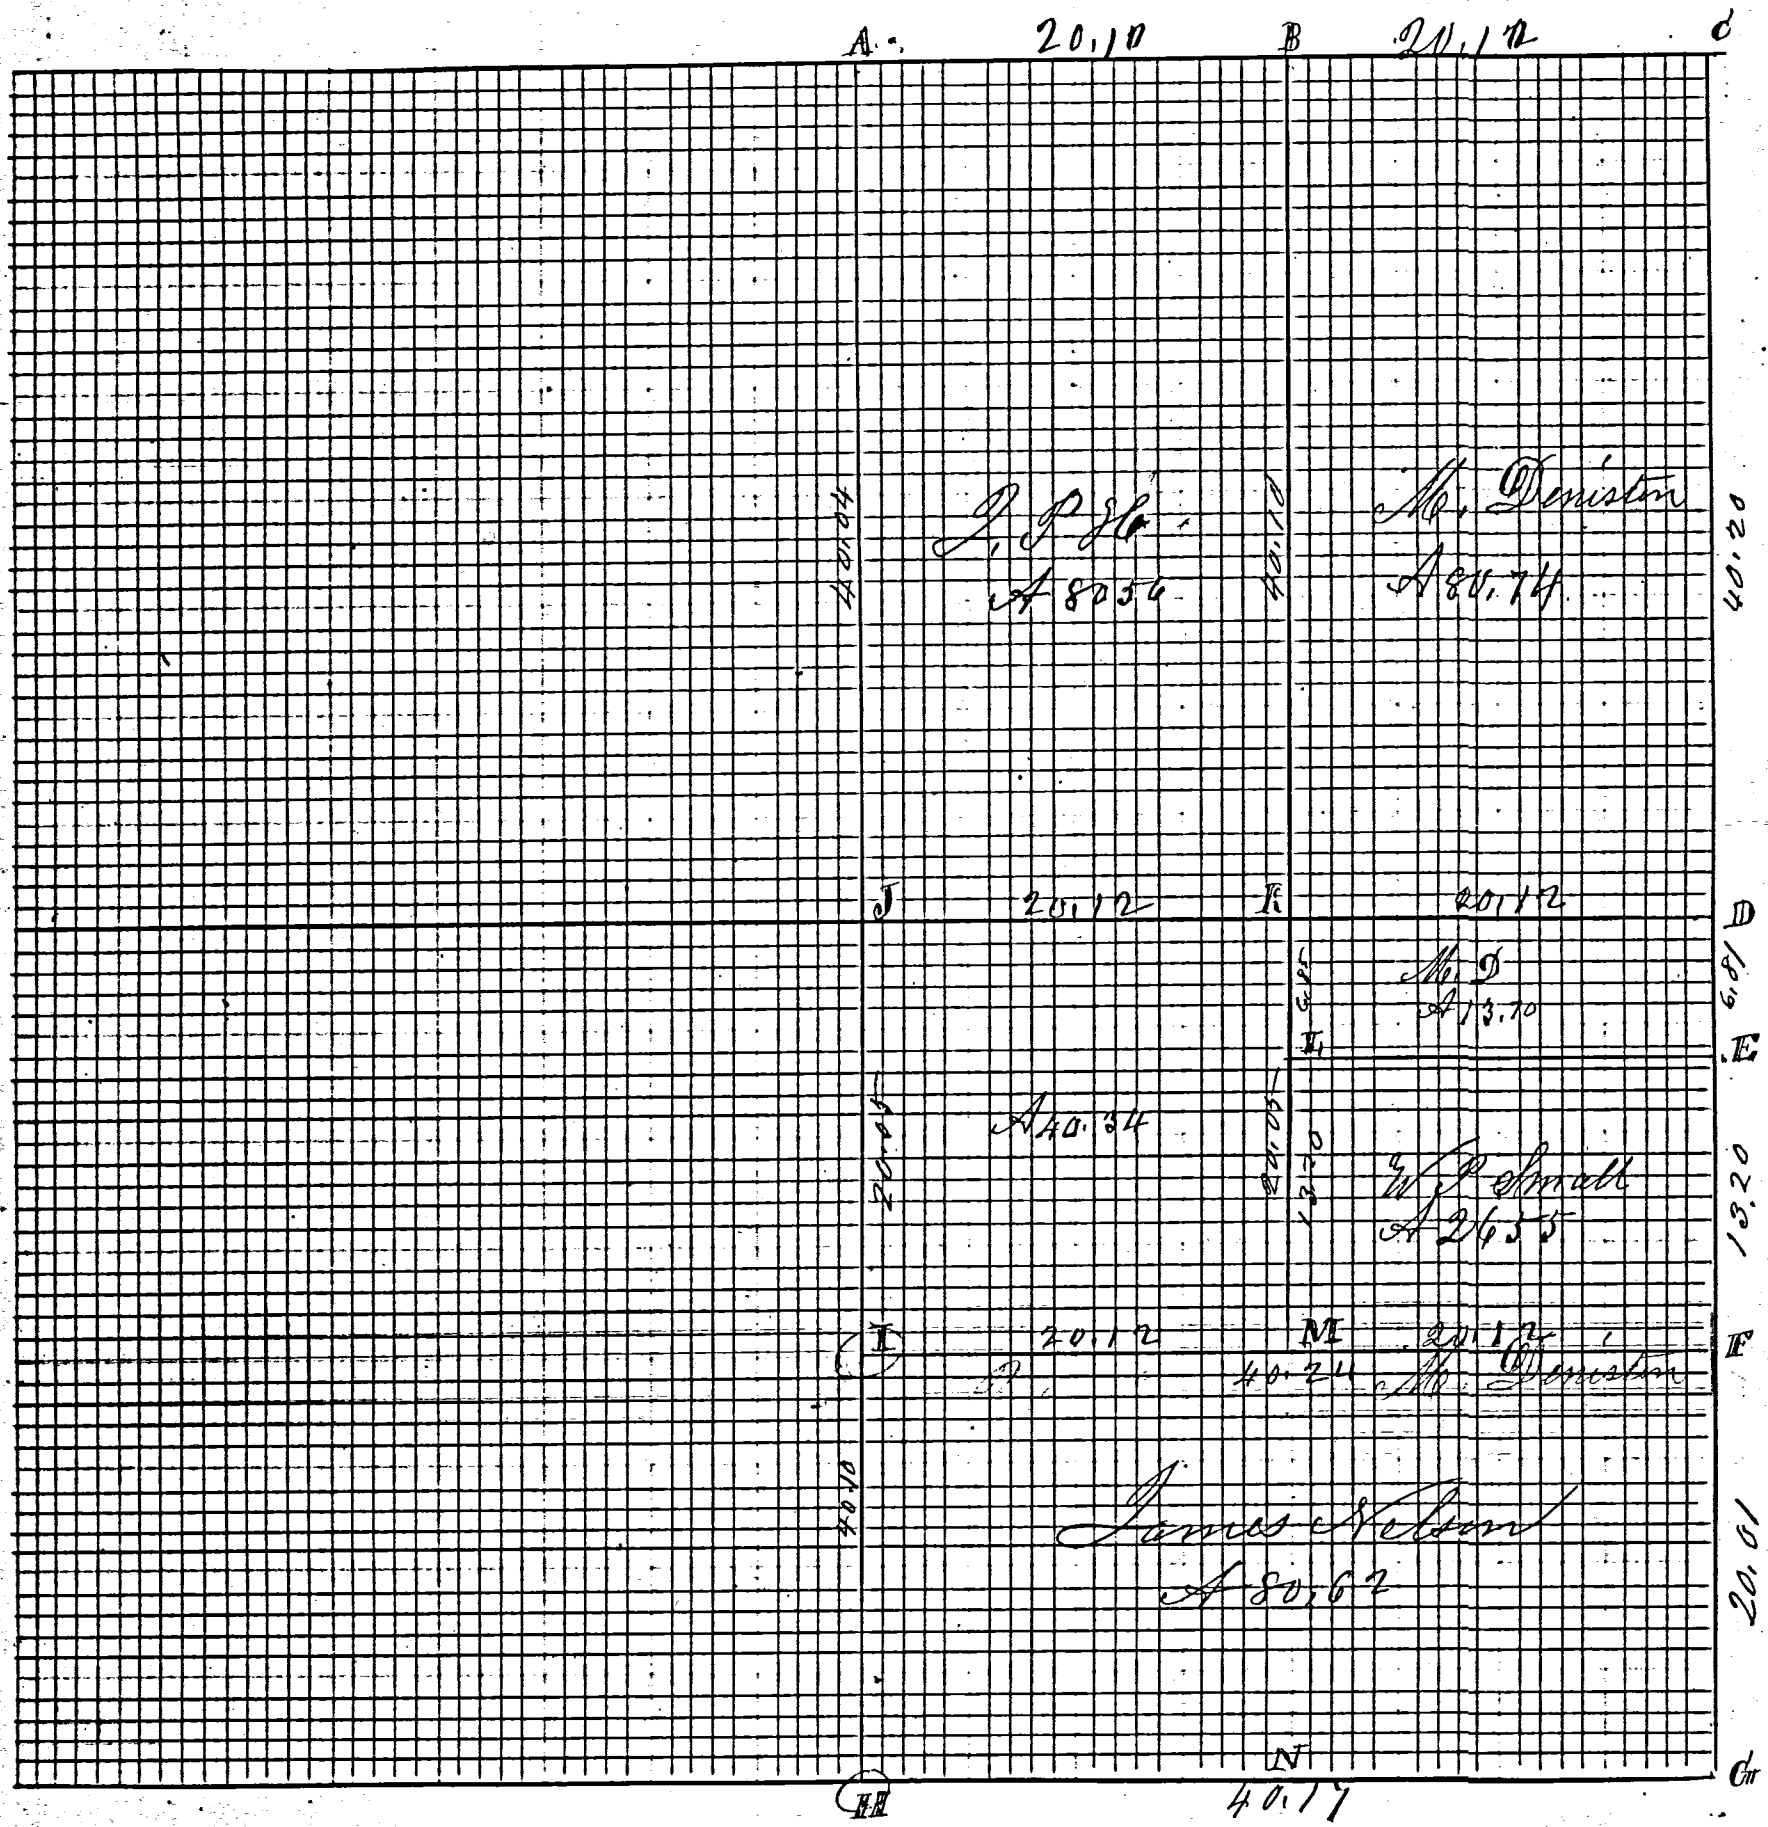

20.05
 66
 120 30
 120 30

 3 23 30

ROAD RECORD

Map and Notes of Survey made by me in the East 1/2 of Section 12 Town 4 South of Range 3 East on the 18 & 19th days of October 1871 at the Instance of Michael Demstra James Nelson, James P. Hickernall and W. P. Small

- A Stone 16.12.10 in Survey in Sec 1 Nov 1860 by me
 Red Oak 7 @ 12 1/2 E 77 Hickory 4 @ 73 W 138 links
- B Stone 18.10.6 in Sur in Sec 1
 Burr Oak 15 @ 83 E 113 3/4 Burr Oak 4 @ 57 1/2 E 91
- C S W Ash stump high near Red Oak
 8 @ 40 E 32 1/2 Burr Oak 24 @ 61 W 91
- D S 1/4 Post Stake Red Oak 9 N 22 E 41 White Ash 9 @ 61 E 9 1/2
- E Stake and Stone 10.8.8. Forked Elm 12 @ 52 1/2 E 21
- F Stake and Stone 10.7.6 White Oak 36 @ 28 1/2 W 157 1/2
- G Stone by me in a former Survey W. Oak 20 N 82 1/2 W 179 1/2 B @ 20 N 112 E 148
- H S 1/4 Post Stake and Stone 12.12.10
 Burr Oak 30 @ 58 W 145 Apple 5 N 37 1/2 E 111 1/2 not marked
- I Stake Line Stone 16.4.3 Elm 7 N 79 W 48 1/2 Black Ash 10 N 70 W 39
- J Stake Stone 14.10.6 in Survey by me in Nov 1860
 White Oak 18 N 57 1/2 W 146 White Oak 30 N 6 W 153 1/2
- K no notes being 6.75 chains North of it
- L Stake and Stone 13.8.5 Hickory 3 N 6 E 89 not marked
- M Stake and Stone 14.6.3 no trees marked
- N Stake and Stone 16.12.9 at center of South line. no trees

The above notes copied from Note Book No 17 Pages 3 and 4

The above is correct to the best of my belief

M. Schuyler Co Surveyor

Reviewed by me May 23 1892

Marcus Schuyler Surveyor

Comp.


April 16th 1908

"C" Stake, Drain-tile & Sewer Bases.
 "D" Beer-Boottle, Stake, Glass & Brick. Witness Elm 12° N. 82 1/2° E. 36 lks. Hickory 9" d. S. 33 1/2° E. 61 links.
 "G" Stake & Brick

By att. witness, C.S.

167
 Survey No 84. Plat and Notes of Survey made by me in the N.W. quarter of Section 12 Town 4 South Range 3 East on the 21 and 22nd days of September 1863 at the instance of Claudius Kiffin and Joseph Gordon. Examined by Claudius Kiffin and Lehter Dickson Scale 4 inches to a mile the top of the plat being North

- A Stone corner by me in survey of sec 2. See notes of Survey No. 81. Stone 18.12.8
- Stone 16.12.10. Planted by me in survey of section one Survey No 82.
- C Stake deep and Stone 14.10.6 Planted by me from which bears White Oak 16 N 48 3/4 E 144 White Oak 16 N 32 1/2 W 195 1/2
- D center of section made at the point of intersection of right lines from the quarter Posts of said section 12. I drove a stake deep and

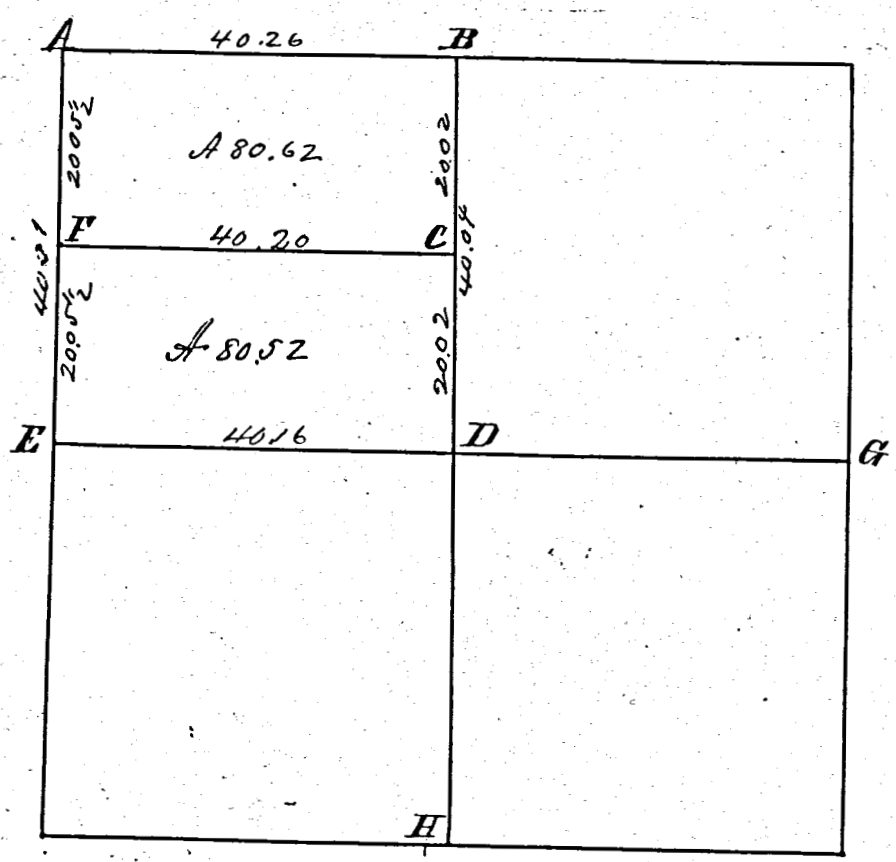

planted a stone 14.10.6 and marked White Oak 18 N 57 1/2 W 46. White Oak 130 N 6 W 153 1/2.

- E See Survey in sec 11 E 1/2 Post - Letter D of survey No 83. Stone 20.20.14 marked Burr Oak 20. S 64 1/2 E 91. White Oak 24 N 67 1/2 W 175.
- F Stake deep and Stone 14.12.8 Burr Oak 13 S 30 W 90. White Ash 12 N 41 3/4 E 190.
- G E 1/2 Post I find the Hickory lying down, also the roots of Beech all agreeing with old notes I drove a stake and marked Red Oak 9 N 22 E 41. White Ash 9 S 61 E 9 1/2
- H S 1/2 Post I find the stumps of White Oak standing high marked at the roots of Beech all correct with notes. I drove a stake deep and marked Burr Oak 24 N 17 1/2 W 60 1/2 Pin Oak 16 N 51 W 61 1/2.

Surveyors Office Belmont
 September 11th 1863

Marcus Shryler Co Surveyor
 of Mercer County O.