


Survey No. 58 Plat and Notes of survey made by me in Trac sec. 19, Town 4 S. Range 1 E. Commence a June 9th and finished Oct 4 & 5th 1860. Surveyed at the instance of Joseph Mapes, Henry Stacy of Indiana, George Black and Samuel Hopkins. The N.W. fractional $\frac{1}{4}$ not being a regular division but by order of Joseph Mapes and Henry Stacy the owners thereof, Charimen 1st day John Forman, and Jacob Riffle 2nd & 3rd days, Amos Davis and Doc. W. Clark, Scale 4 inches to a mile, bearings from true meridian S.E. corner of sec. I find the roots of both Ash bearing trees correct. Stake and stone 14, 9, 8. Mulberry (not marked) 2 $\frac{1}{2}$ S 31 $\frac{1}{2}$ E 97. B. Oak 6 N 81 $\frac{1}{2}$ E 127. E $\frac{1}{2}$ Post I find the - of N. bearing tree stump also the roots of other all correct. Stake limestone 18, 8, 2. Hickory 8 N 56 E 47. Buckeye 12. N 83 W 45.

Stake set in survey sec 17. S.W. corner of sec. Stake on state line $3\frac{3}{100}$ chs N of 14 in Burr Oak eight trees

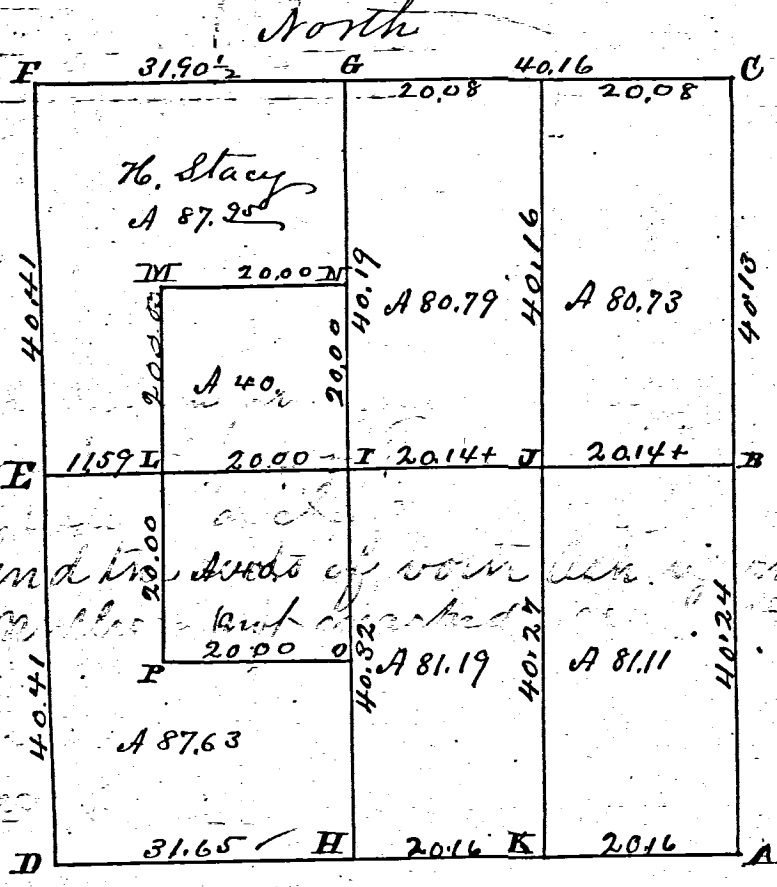

Survey No. 58 Plat
Range 1 E. Commence
at the instance of
Joseph Mapes
Henry Stacy
George Black
and Samuel Hopkins
The N.W. fractional
not being a regular
division but by order
of Joseph Mapes
and Henry Stacy
the owners thereof,
Charimen 1st day
John Forman, and
Jacob Riffle 2nd &
3rd days, Amos Davis
and Doc. W. Clark,
Scale 4 inches to a
mile, bearings from
true meridian S.E.
corner of sec. I find
the roots of both
Ash bearing trees
correct. Stake and
stone 14, 9, 8.
Mulberry (not
marked) 2 $\frac{1}{2}$ S
31 $\frac{1}{2}$ E 97. B. Oak
6 N 81 $\frac{1}{2}$ E 127.
E $\frac{1}{2}$ Post I find the
- of N. bearing tree
stump also the roots
of other all correct.
Stake limestone 18,
8, 2. Hickory 8 N
56 E 47. Buckeye
12. N 83 W 45.

Survey 140
Book

East
Stake
Stone
Burr Oak
Hickory
Buckeye

- at the point of intersection of lines, drove a stake and marked Burr Oak 24. N 81 W 31. Burr Oak 28. N 27 $\frac{1}{2}$ E, 40.
- E N $\frac{1}{4}$ Post on equal division of line stake and stone 7, 6, 5, marked maple 16, S 85 E, 52 $\frac{1}{2}$ maple 20, N 21 E 118 $\frac{1}{2}$
- F N.W. corner of sec. stake and stone 16, 16, 6. Old Buck standing green marked new Beech 20. N 10, W. 28 $\frac{1}{2}$
- G Stake stone 6, 6, 4. Elm 18 S 59 E, 117. Pin Oak 24, S 23 $\frac{1}{2}$ E 133.
- H Corner lot made on a right line at Pro. Rate, divi stake stone 14, 12, 7 marked White Oak 20, N 40 $\frac{1}{2}$ E 68 $\frac{3}{4}$ Red Oak 12, N 38 $\frac{1}{2}$ W 66 $\frac{1}{2}$
- I Center of sec. made at the point of intersection of right lines for utility Post, stake stone 9, 6, 6. B. Oak 6 S 77 E 54. Hickory 6 S 59 W 74 $\frac{1}{2}$ N 81 $\frac{1}{2}$ E 127
- J Stake stone 12, 12, 6. Burr Oak 11 S 2 W 90. White Oak 10 S 40 $\frac{1}{2}$ E 108 $\frac{1}{2}$
- K Stake stone 18, 14, 10. Pigeon Oak 6 N 58 $\frac{1}{2}$ W 62 $\frac{1}{2}$ Hickory 7, N 33 $\frac{1}{2}$ E 72 $\frac{1}{2}$
- L Stake stone 13, 10, 9. White Oak 36, N 32 $\frac{1}{2}$ W 49 $\frac{1}{2}$ Forked Sycamore 7, N 40 $\frac{1}{2}$ E 95 $\frac{1}{2}$
- M Stake stone 13, 8, 7. Beech 14, N 75 $\frac{1}{2}$ E 27 $\frac{1}{4}$ Beech 30, S 88 W 45
- N Stake stone 12, 7, 5. Willow 14 S 7 E 73 $\frac{3}{4}$ Willow 9, S 21 $\frac{1}{2}$ W 88 $\frac{1}{2}$
- O Stake stone 15, 12, 9. W. Oak 5, S 50, W 87. Hickory 5, N 51, W 72 $\frac{1}{2}$
- P Stake stone 16, 10, 6. Beech 16 S 83 W 31. Hickory 6, N 42 E 77.


I hereby certify the above to be correct. Surveyors Office Lebia
April 16th 1861. Marcus Schryler Surveyor
of Mercer County Ohio

I do certify the above to be correct. Surveyors Office Lebia
April 16th 1861. Marcus Schryler Surveyor
of Mercer County Ohio

BUCHANAN SURVEY
 PART NW 1/4, SEC. 19, T4S, R1E
 BLACKCREEK TWP., MERCER CO., OHIO

#019100002
 01-D


LOCATION PLAT

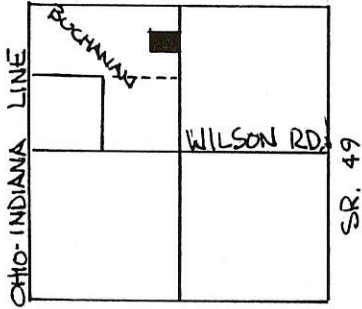

SIDE RD
 SEC. 19- BLACKCREEK TWP




SCALE 1" = 100'

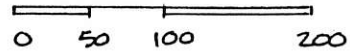

LEGEND:

- △ STONE REF FOUND
- RR SPIKE SET
- IRON PIN SET

N 1/4 POST SEC 19

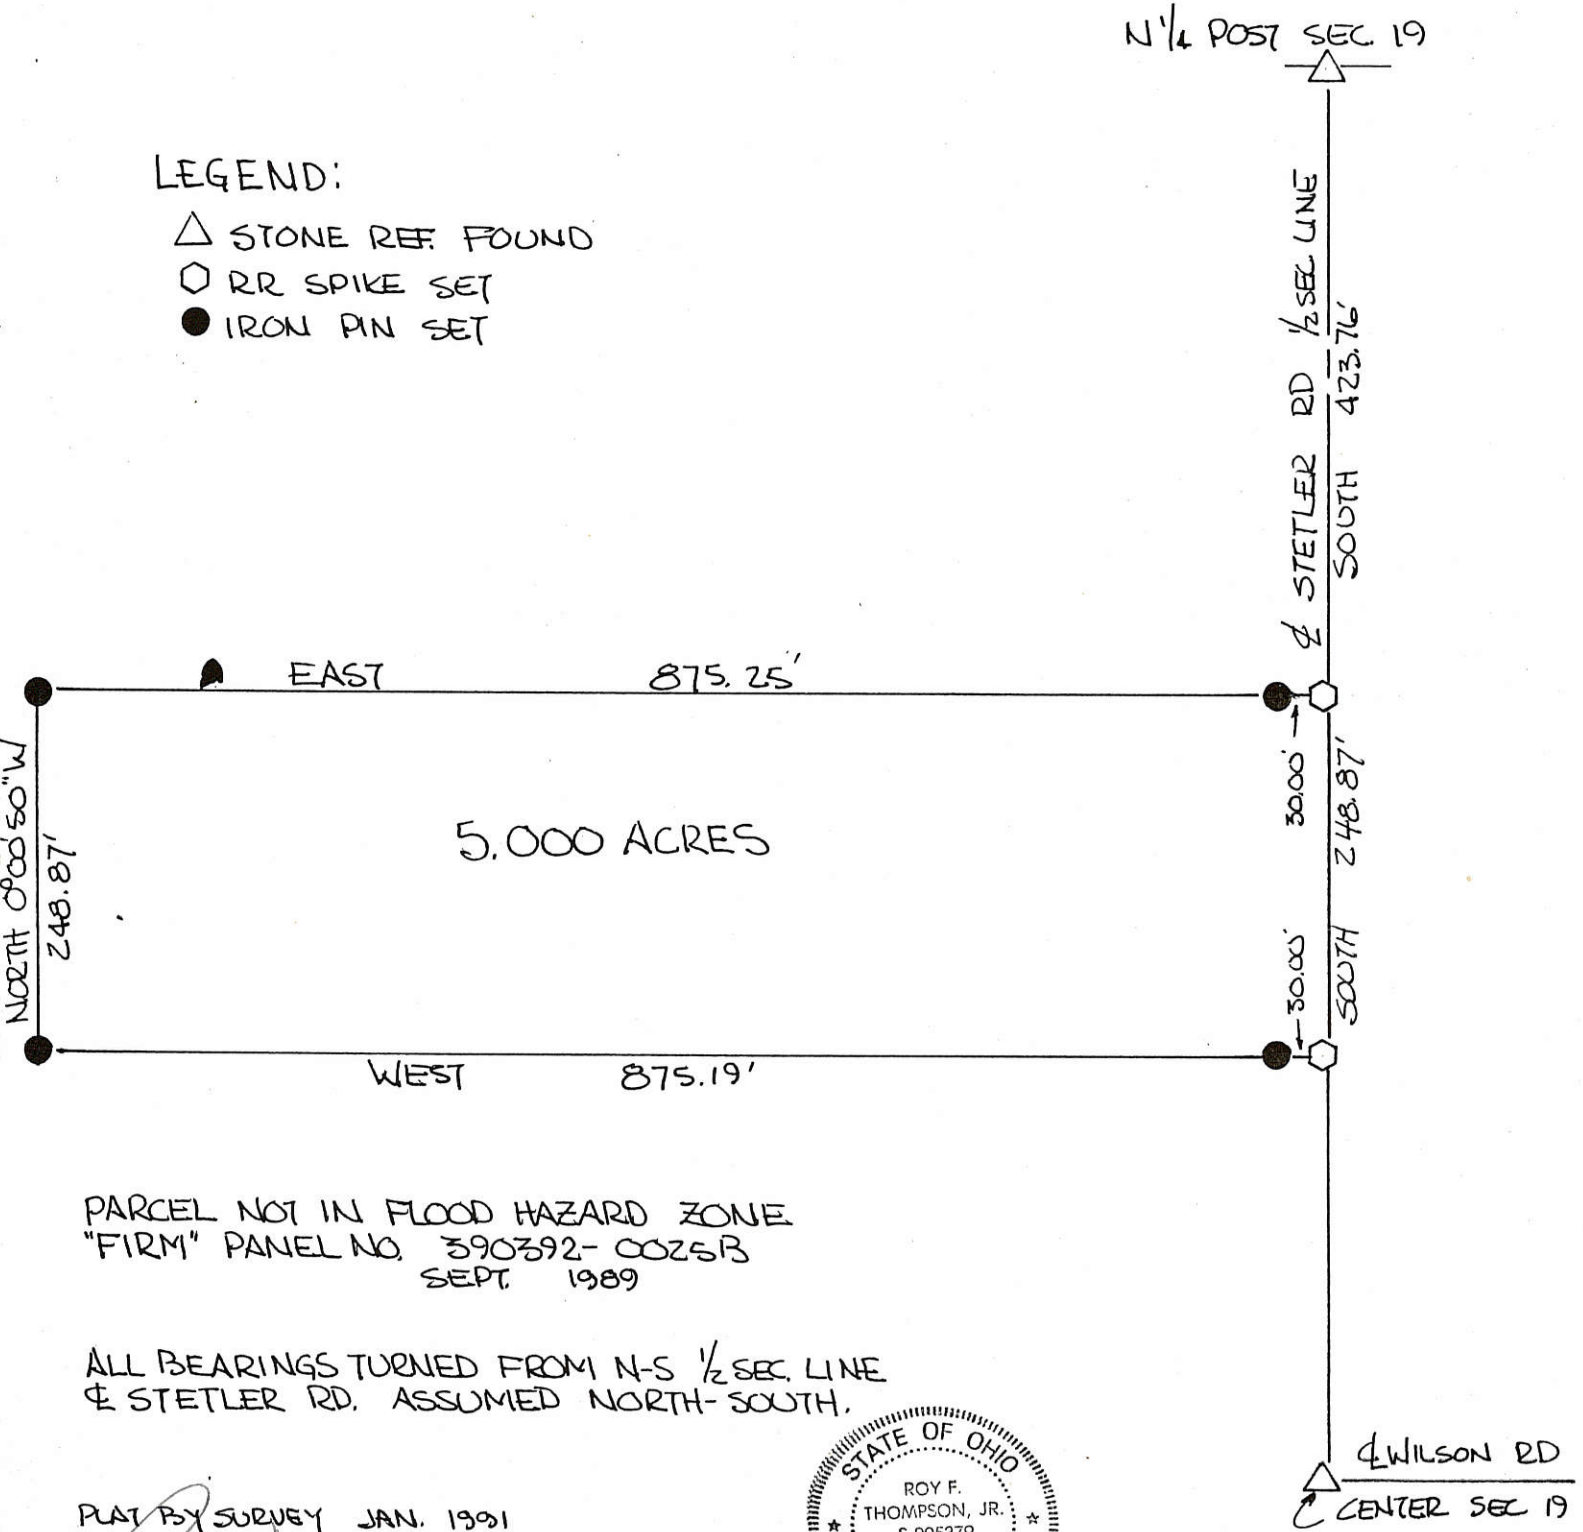

5.000 ACRES

PARCEL NOT IN FLOOD HAZARD ZONE
 "FIRM" PANEL NO. 390392-0025B
 SEPT. 1989

ALL BEARINGS TURNED FROM N-S 1/2 SEC. LINE
 & STETLER RD. ASSUMED NORTH-SOUTH.

PLAT BY SURVEY JAN. 1991

Roy F. Thompson Jr.
 ROY F. THOMPSON JR., SUR# 5379-




FILED IN SURVEY BOOK

LEGEND

- "A" = COR. STONE @ E. 1/4 POST ~ SEC. 19.
- "B" = COR. STONE @ N.E. COR. ~ SEC. 19
- = MINE SPIKE SET.
- = 5/8" X 30" IRON BAR SET.


LOCATION SKETCH

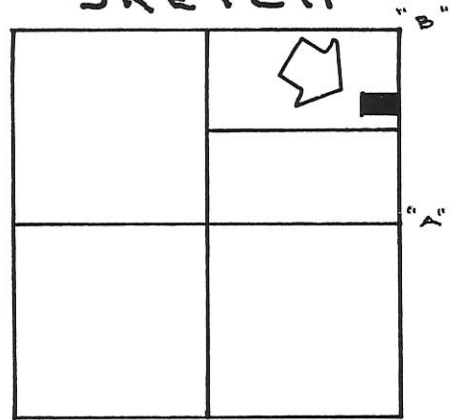

SURVEYED BY Gordon L. Geeslin

SECTION 19

GORDON L. GEESLIN
REGISTERED SURVEYOR
N^o 5372

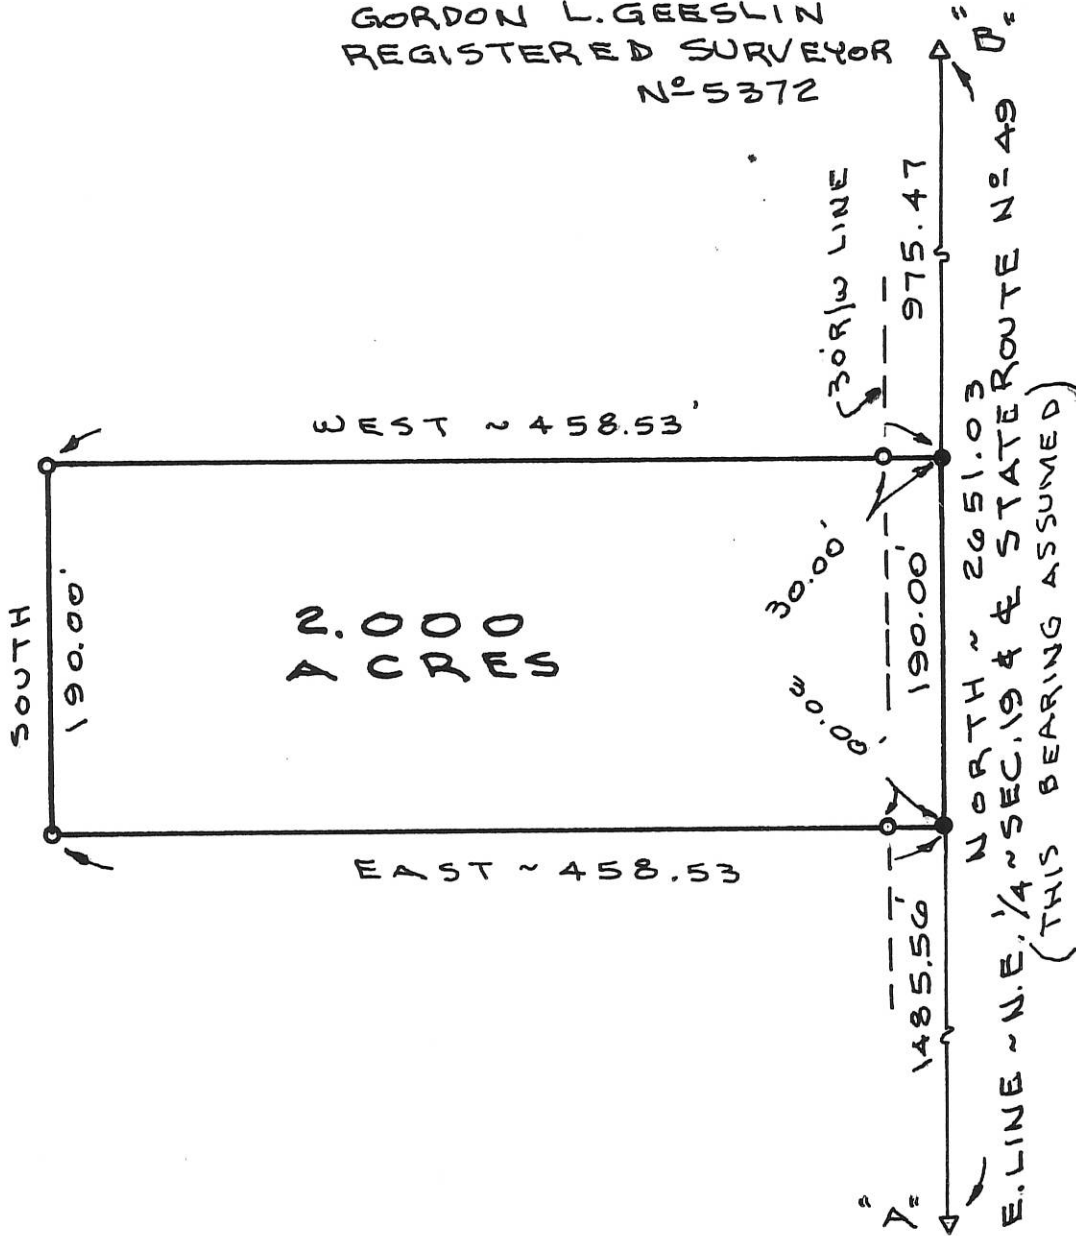


MYERS SURVEY

PART OF THE N. 1/2 OF THE N.E. 1/4 OF SECTION 19,
TOWN 4 SOUTH, RANGE 1 EAST (BLACK CREEK
TOWNSHIP), MERCER COUNTY, OHIO.

FEB. 29, 1992

SCALE 1" = 100'

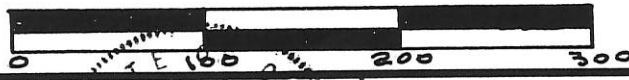

GORDON L. GEESLIN
 LAND SURVEYOR
 810 EAST MARKET STREET
 CELINA, OHIO
 PHONE (419) 586-6155



PERMANENT PARCEL No. _____

Part of: _____ Sec. _____ T. _____ R. _____ Township

Grantor: _____ Area Retained: _____ Acres

Grantee: _____ Area Transferred: _____ Acres



Deed References: _____

APPROVALS:

AGENCY: _____	Board of Health	County Sanitary Engineer	County Engineer
DATE: _____			

THOMPSON-ADAMS SURVEY (REV.) 01-19-200-004
 PART SW 1/4, NE 1/4, SECTION 19, TOWN 4 SOUTH, RANGE 1 EAST
 BLACKCREEK TOWNSHIP, MERCER COUNTY, OHIO
 VOL. 319 PG 640

19.995 ACRES
 INCL 0.223 AC. R/W OF 0.66 AC. WASTE
 PRIOR DEED VOL. 278 PG. 891

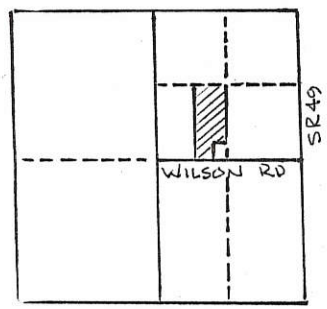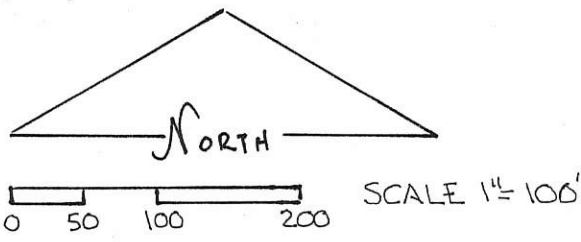

SEC. 19 T4S R1E
 BLACKCREEK TWP.

BEARING TURNED FROM EAST LINE
 NE 1/4 SECTION 19 ASSUMED N-S.

PLAT FROM SURVEY DATED
 JAN. 1980 BY ROY F. THOMPSON JR.,
 REG. SURVEYOR S-5379.
Roy F. Thompson Jr.
 ROY F. THOMPSON JR.

N 87° 00' 00" E
 217.80'

VOL 159 PG 047

N 03° 00' 00" W 400.00'

S 87° 00' 00" W 1547.04'

N 87° 00' 00" E 507.10'
 SLINE NE 1/4 SEC 19 & WILSON RD.

SE COR NE 1/4 SEC. 19

S 02° 52' 30" E 1323.14' (PRIOR 1322.65)

N 02° 52' 30" W 923.14' (PRIOR 923.59)

VOL. 228 PG. 127

STETTLER RD
 SW COR. NE 1/4 SEC. 19

EAST LINE SEC. 19 & SR 49

Parcel #1: 0119 200006
 Parcel #2: 0119 200007
 Parcel #3: 0119 200008

1 Lot
MINOR SUBDIVISION
 Parcel One

Approved No Plat Required
 For A Major Subdivision

PAID

FEB 20 2014

\$20.00 - 1 Lot
 MERCER COUNTY COMMISSIONERS
 CELINA, OHIO

T. N. Noga


PLAT OF SURVEY
 PART OF THE NORTHEAST QUARTER OF SECTION 19
 T-4-S, R-1-E, BLACKCREEK TOWNSHIP,
 MERCER COUNTY, OHIO

Calvin 2/4/14


BUCHANAN SURVEY		CLIENT
APPROVALS 2-3-14 1-18-14 1-29-14 BOARD OF HEALTH TWP ZONING INSPECTOR COUNTY ENGINEER DATE DATE DATE		BUCHANAN 11319 SR 49 WILLSHIRE, OH

MATHEW ADAMS
 BOOK 185, PAGE 2941

LEGEND
 ○ IRON PIN SET
 ● MAG NAIL SET
 ⊙ IRON ROD FD.
 △ STONE/IRON/IRON BOX
 SCALE: 1"=300'

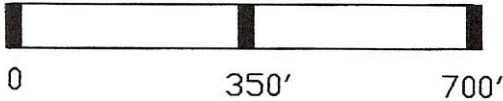

CHARLES A. WHITE
 BOOK 159, PAGE 46

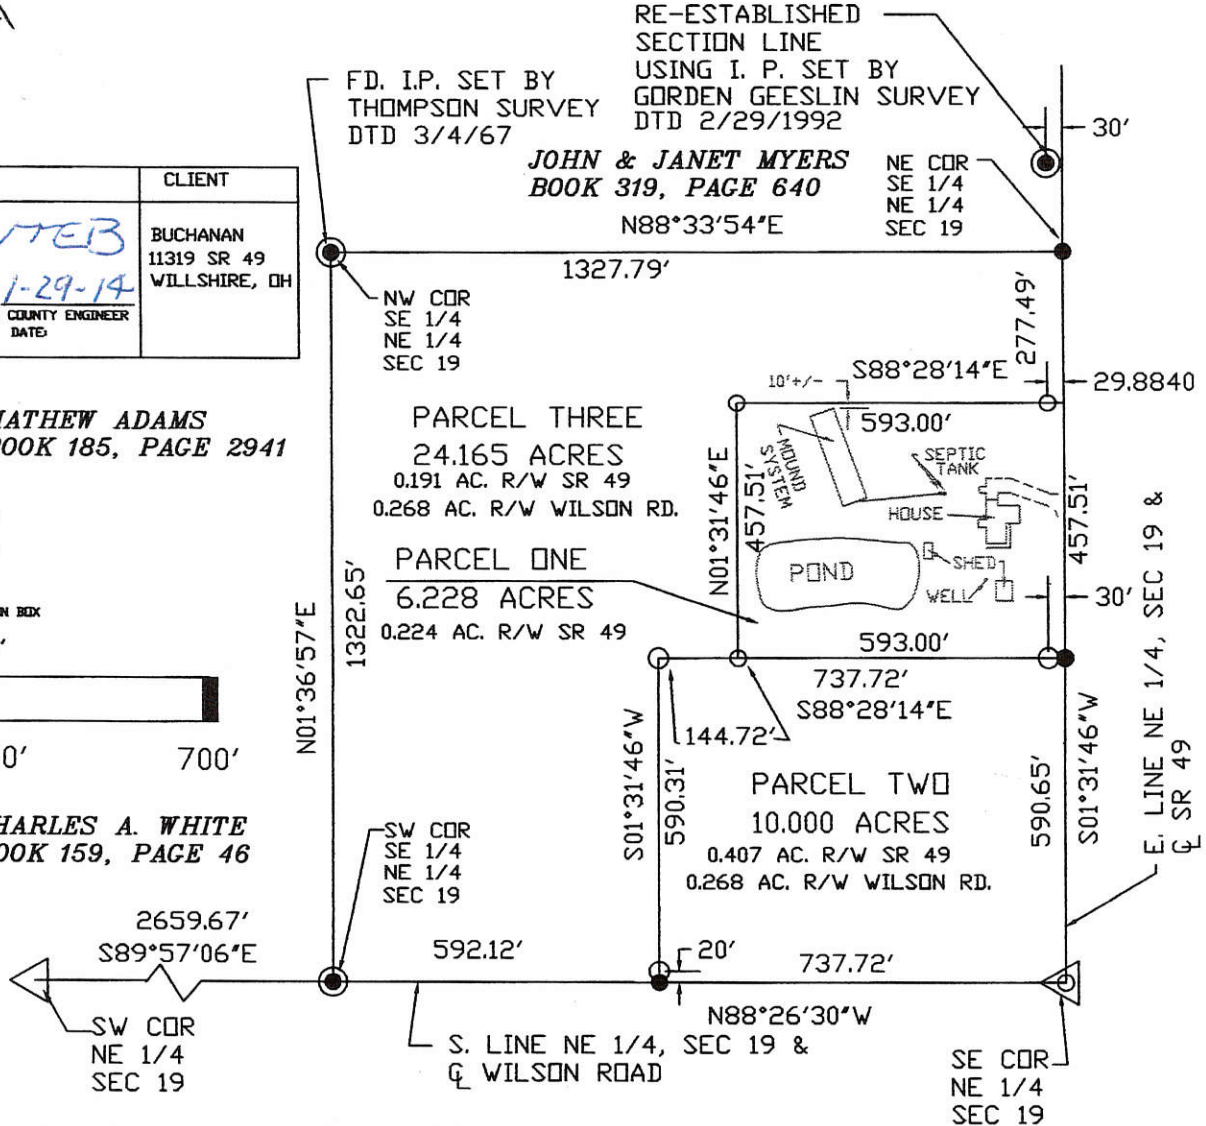


- NOTE: 1. THE S00°01'11"E BEARING ON E. LINE OF THE NE 1/4 WAS ASSUMED FOR THIS SURVEY.
 2. THIS SURVEY IS SUBJECT TO ALL LEGAL HIGHWAYS AND ALL EASEMENTS OF RECORD AT THE TIME OF RECORDING. THIS SURVEY USED POINTS SET BY ROY THOMPSON IN MARCH, 1967 AND BY GORDON GEESLIN IN FEB, 1982.



I CERTIFY THIS PLAT IS TRUE AND CORRECT AND BASED UPON A SURVEY PERFORMED BY ME.

Warren L. Foy
 W. L. FOY CO., PA
 120 Sibley Street
 Van Wert, Ohio 45891
 01/02/2013

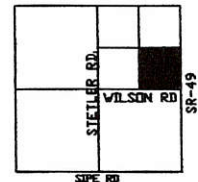


SECTION 19, BLACK CREEK
 LOCATION PLAT
 1 Lot (Parcel Two)

Approved by Mercer County Regional Planning Commission; No Approval or Plat Required under R.C. 711.133; FOR AGRICULTURAL AND PERSONAL RECREATIONAL USE ONLY.

Calvin 1/28/14



Parcel #1 = 0119200006
#2 = 0119200007
#3 = 0119200008

PLAT OF SURVEY
PART OF THE NORTHEAST QUARTER OF SECTION 19
T-4-S, R-1-E, BLACKCREEK TOWNSHIP,
MERCER COUNTY, OHIO

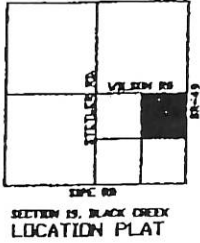

FD. I.P. SET BY
THOMPSON SURVEY
DTD 3/4/67

RE-ESTABLISHED
SECTION LINE
USING I. P. SET BY
GORDEN GEESLIN SURVEY
DTD 2/29/1992

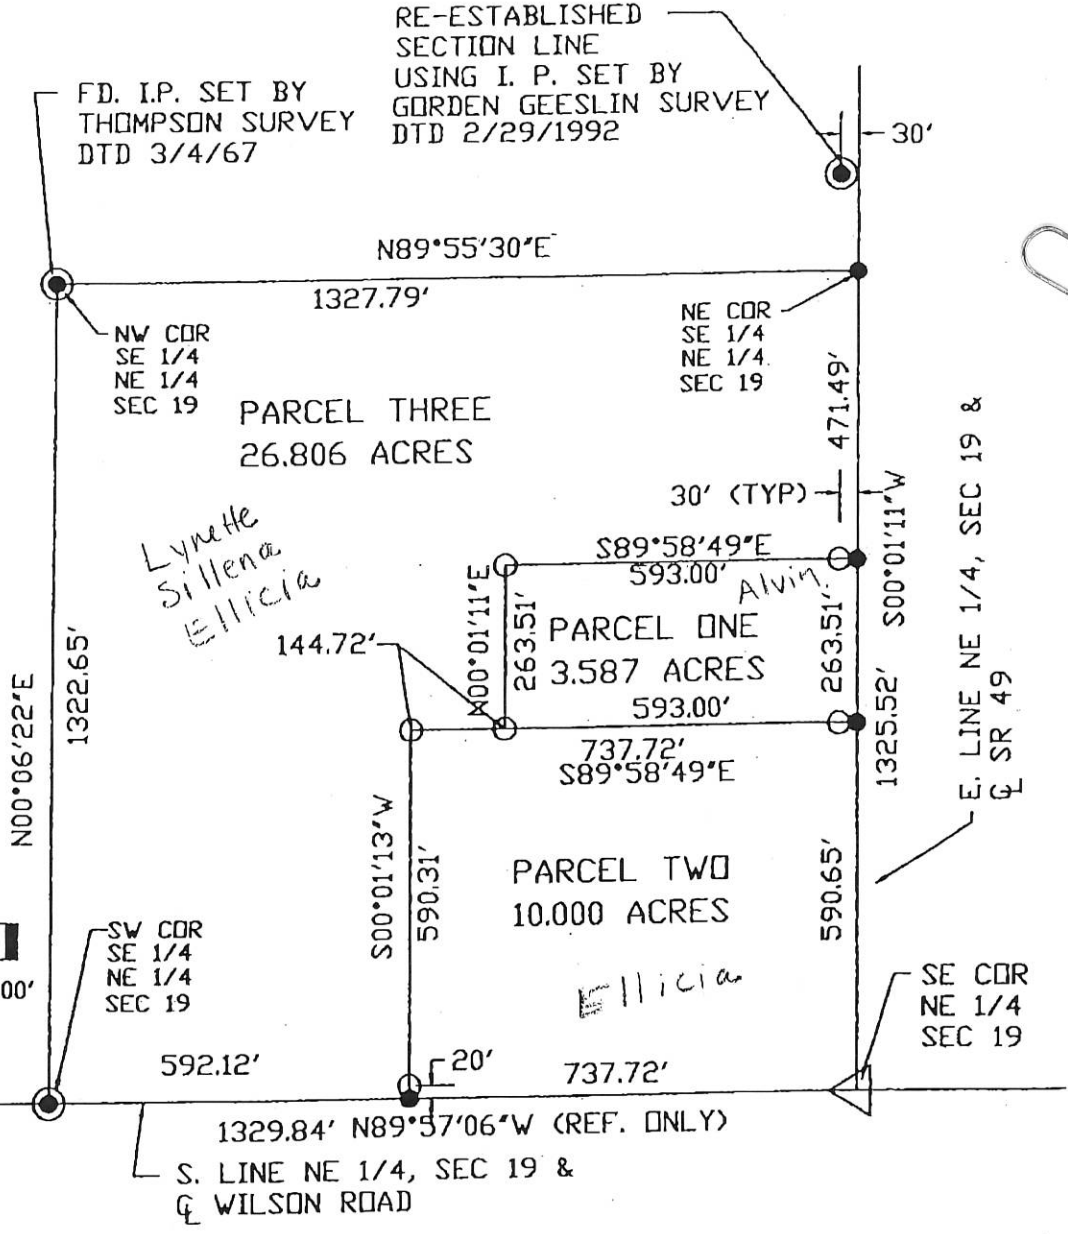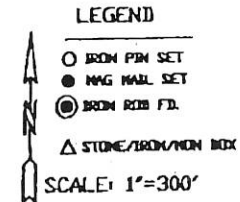

- NOTE: 1. THE S00°01'11"E BEARING ON E. LINE OF THE NE 1/4 WAS ASSUMED FOR THIS SURVEY.
- 2. THIS SURVEY IS SUBJECT TO ALL LEGAL HIGHWAYS AND ALL EASEMENTS OF RECORD AT THE TIME OF RECORDING.
- 3. THIS SURVEY USED POINTS SET BY ROY THOMPSON IN MARCH, 1967 AND BY GORDON GEESLIN IN FEB, 1982.

W. L. FOY CO., PA
120 Sibley Street
Van Wert, Ohio, 43891
Warren L. Foy
Warren L. Foy S-6381
06/04/07

BUCHANAN SURVEY		
APPROVALS		
BOARD OF HEALTH DATE:	TWP ZONING INSPECTOR DATE:	COUNTY ENGINEER DATE:

CLIENT
BUCHANAN
11319 SR 49
WILLSHIRE, OH




SURVEY OF THE DIVISION OF THE E 1/2 OF THE NE 1/4 OF SECTION 19, T4S, R1E SITUATED IN BLACKCREEK TOWNSHIP IN THE COUNTY OF MERCER, STATE OF OHIO AND FROM LANDS DESCRIBED IN DEEDS RECORDED IN VOL. 204 pg.215 and VOL. 116 pg 272 OF THE MERCER COUNTY RECORD OF DEEDS.


Sec 18

Sec 17

Sec 20

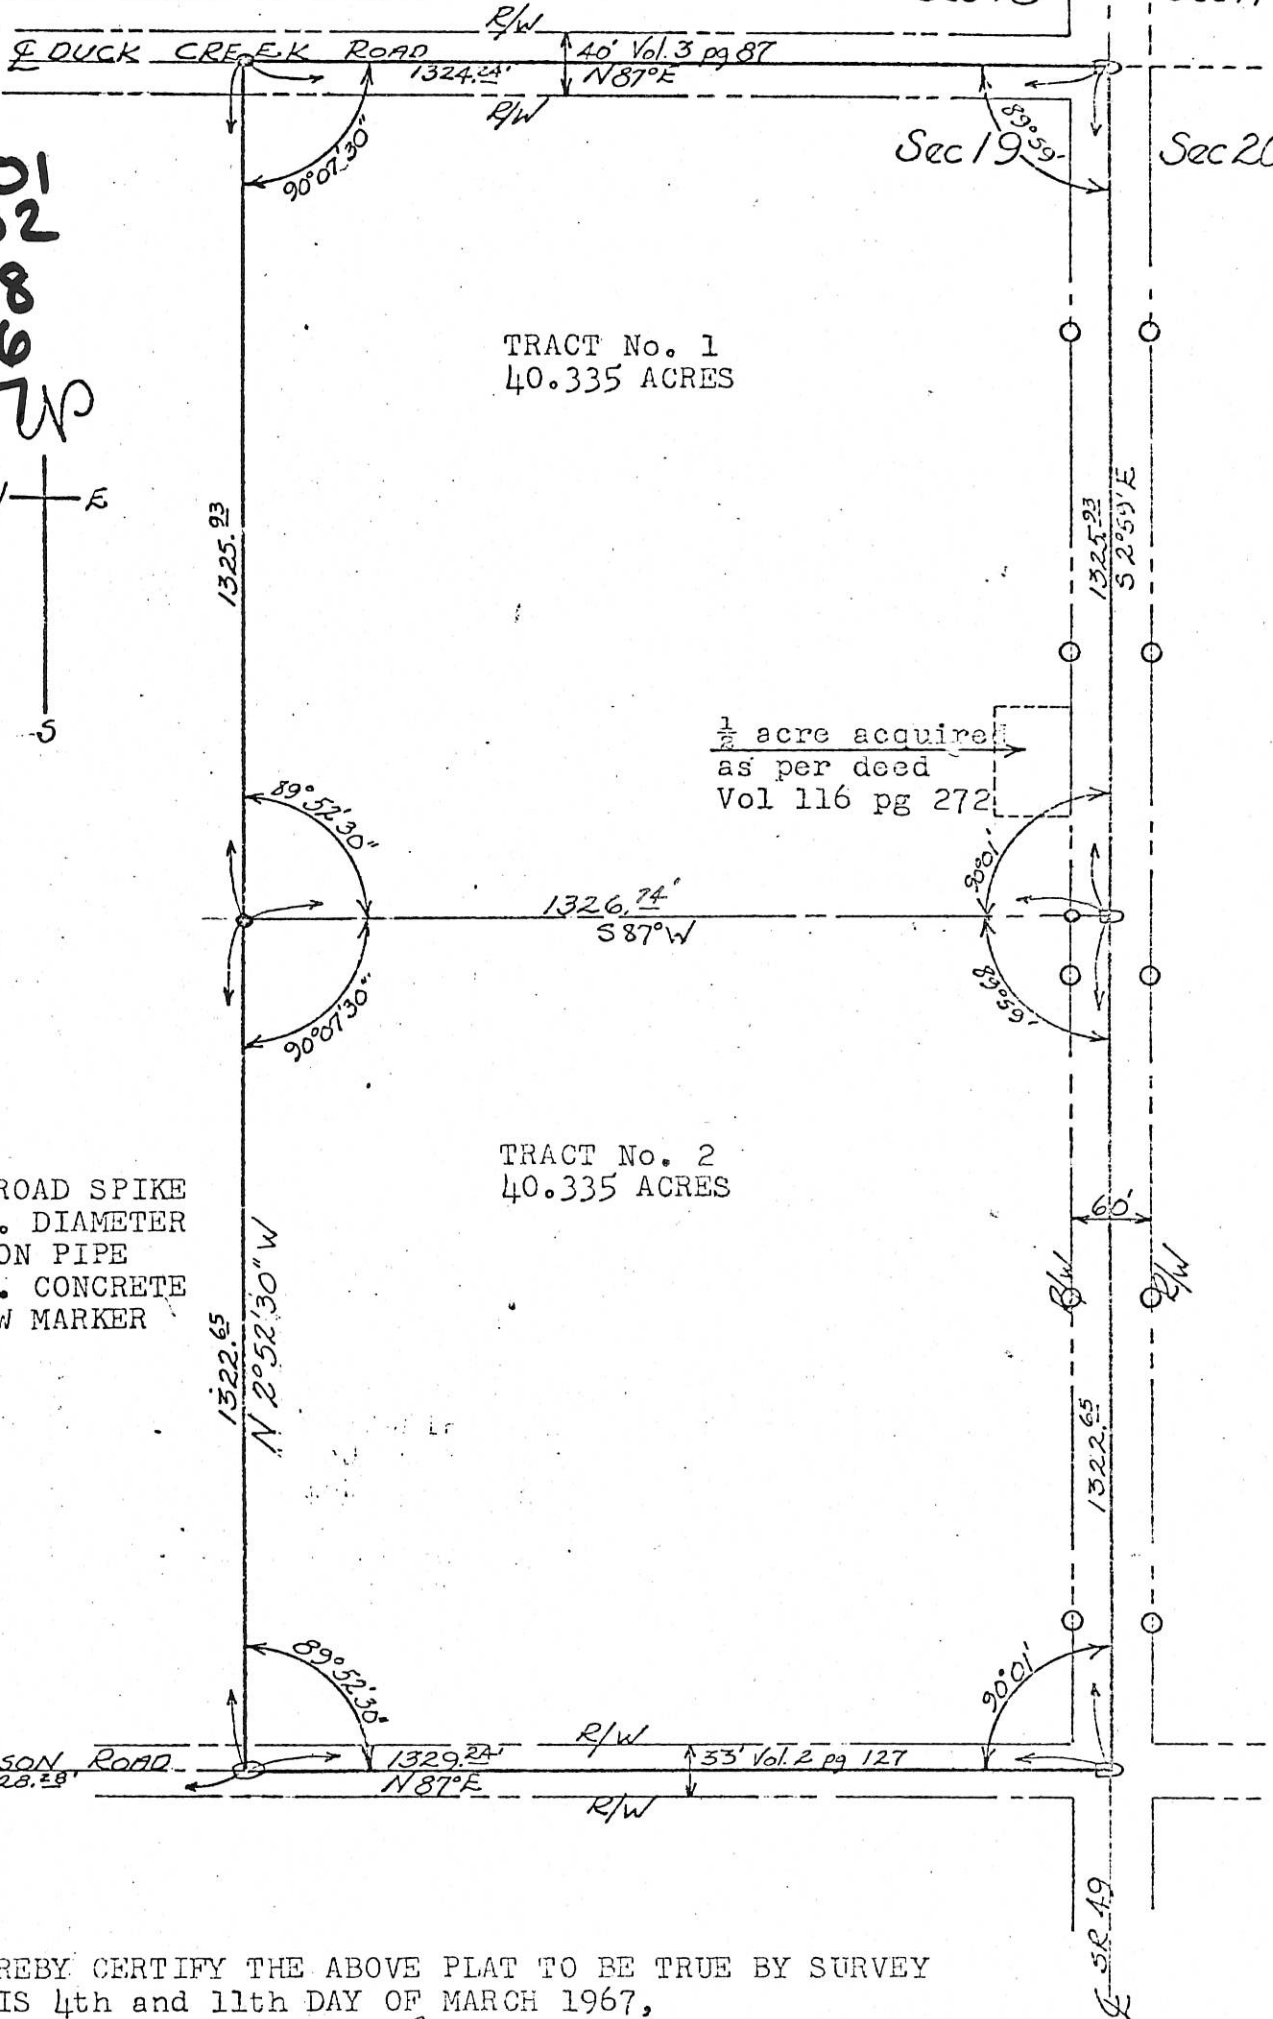

#0119200001
 #0119200002
 #0119200008
 #0119200006
 #0119200007 W

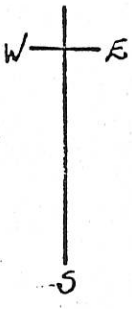

I DO HEREBY CERTIFY THE ABOVE PLAT TO BE TRUE BY SURVEY MADE THIS 4th and 11th DAY OF MARCH 1967,

Roy J. Thompson
Roy J. Thompson P.E. #28615

STATEMENT: To the best of my knowledge this survey is true and accurate as herewith platted and described.


Alvin J. Spraley
Alvin J. Spraley Reg. Sur. #5016

MERCER CO. ENGR.
Date 11/5/87 By *JMT*
RECEIVED


SIPE SURVEY
PART SW 1/4, SEC. 19, T4S, R1E, BLACKCREEK TWP.
MERCER COUNTY, OHIO

MERCER CO. ENGR.
Date 11/5/87 By *JMT*
REVIEWED

#0119300004

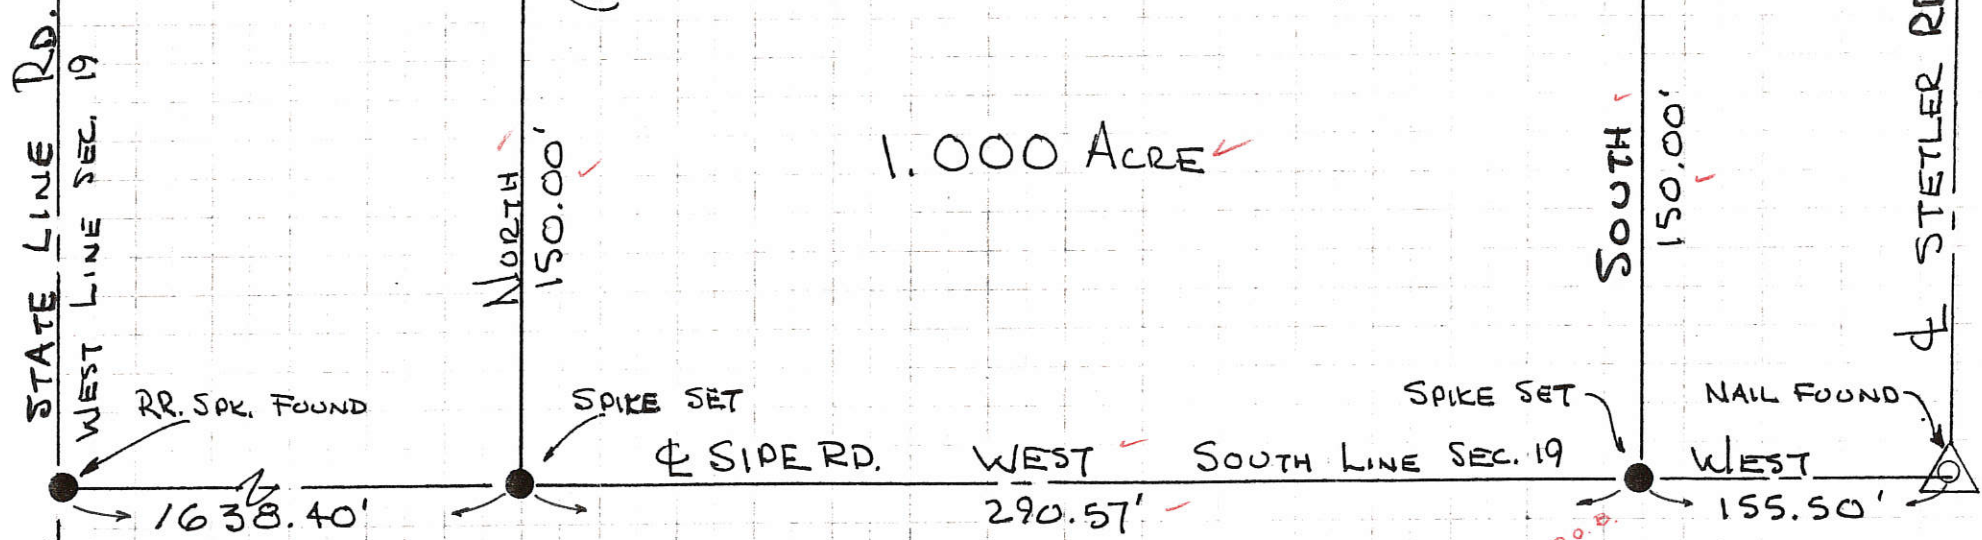


LOCATION PLAT

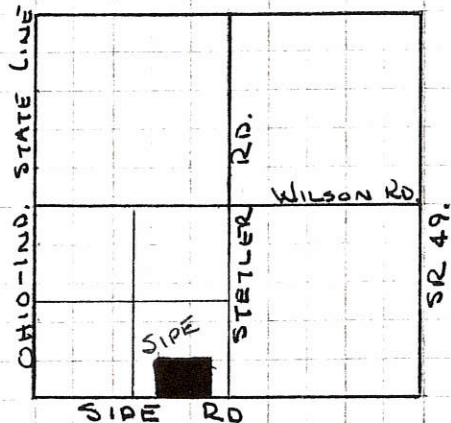

SEC. 19 - T4S, R1E
BLACKCREEK TWP.
MERCER COUNTY, O.

LEGEND:


- RAILROAD SPIKE
- 5/8" IRON PIN
- △ MASONRY NAIL & STONE

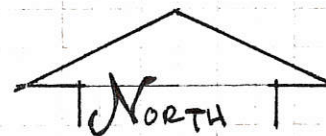

SCALE:
1" = 50'

PLAT BY SURVEY 10.24.87

Roy F. Thompson Jr.
Roy F. Thompson Jr.
REG. SUR. # 5379.

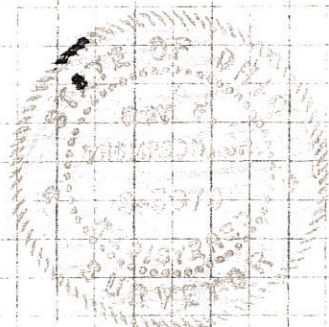



FILED IN SURVEY BOOK

D-10

01-0


#0119400002

BUCHANAN SURVEY
PART SE 1/4 SEC. 19, T4S, R1E, BLACKCREEK TWP
MERCER CO., OHIO

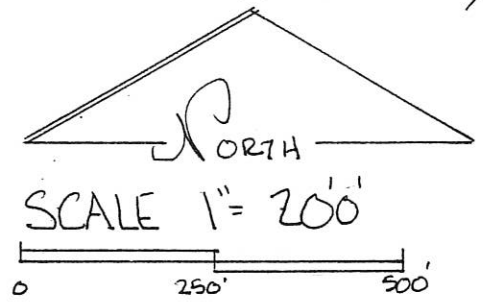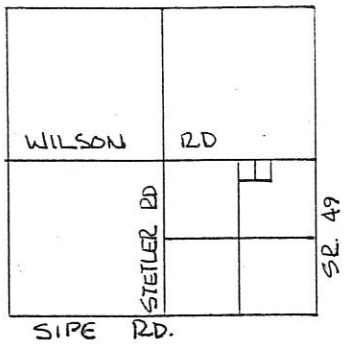

- LEGEND-
- △ STONE REF
 - RAILROAD SPIKE SET
 - IRON PIN SET.
 - IRON PIN FOUND

SEC. 19 - BLACKCREEK TWP.

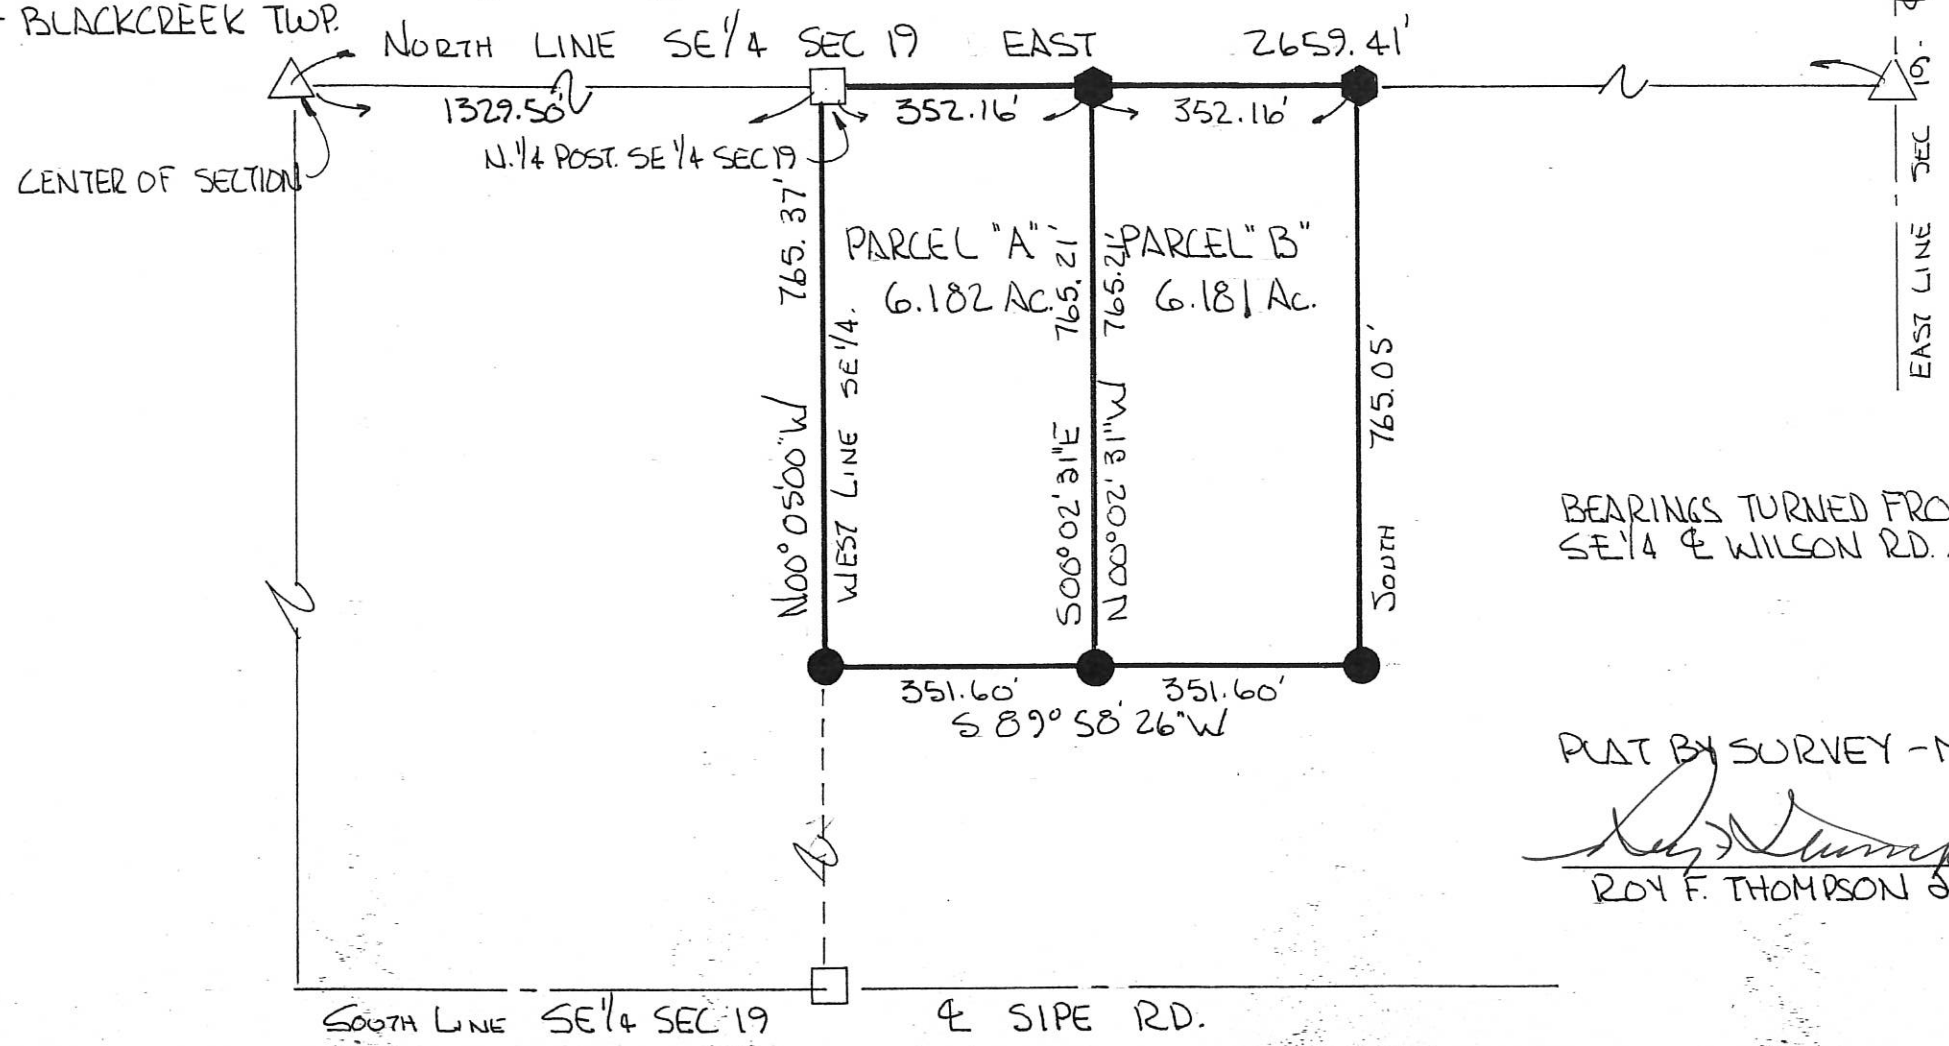


BEARINGS TURNED FROM NORTH LINE
SE 1/4 & WILSON RD. ASSUMED EAST-WEST.

PLAT BY SURVEY - MAY 1996
Roy F. Thompson, Jr. 5-28-96
ROY F. THOMPSON JR. REG. SUR. #5379.

#019400004


LOCATION SKETCH

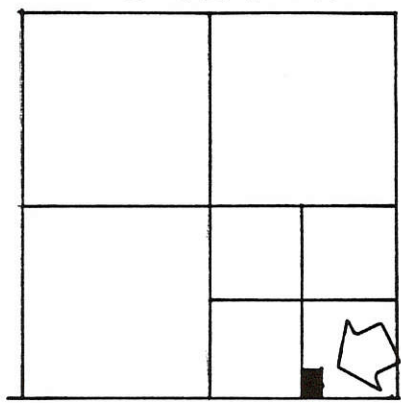

SECTION 19

LEGEND

- "A" = STONE @ S.W. COR. ~ S.E. 1/4 ~ SECTION 19.
- "B" = STONE @ S.E. COR. ~ SEC. 19.
- "C" = MINE SPIKE SET.
- "D" = 5/8" X 30" IRON BAR SET.

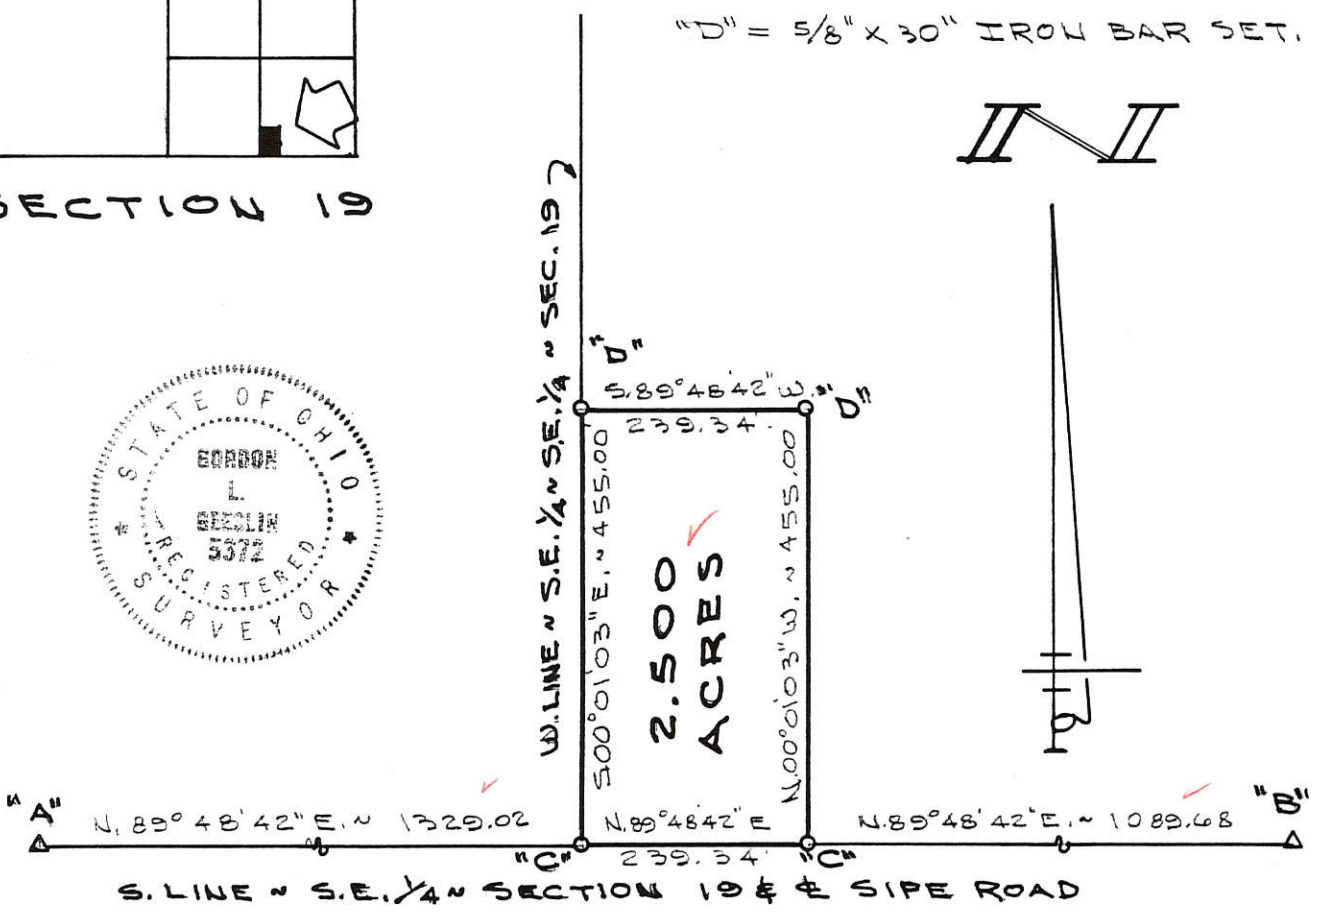

SURVEYED BY Gordon L. Geeslin
 GORDON L. GEESLIN
 REGISTERED SURVEYOR
 No. 5372

MERCER CO. ENGR.
 Date 8/16/87 By [Signature]
REVIEWED

MERCER CO. ENGR.
 Date 8/17/87 By [Signature]
REVIEWED


KRALL SURVEY

PART OF THE S.E. 1/4 OF THE S.E. 1/4 OF SECTION 19, TOWN 4 SOUTH, RANGE 1 EAST (BLACK CREEK TOWNSHIP), MERCER COUNTY, OHIO.

JULY 17, 1987

SCALE 1" = 200'


FILED IN SURVEY BOOK

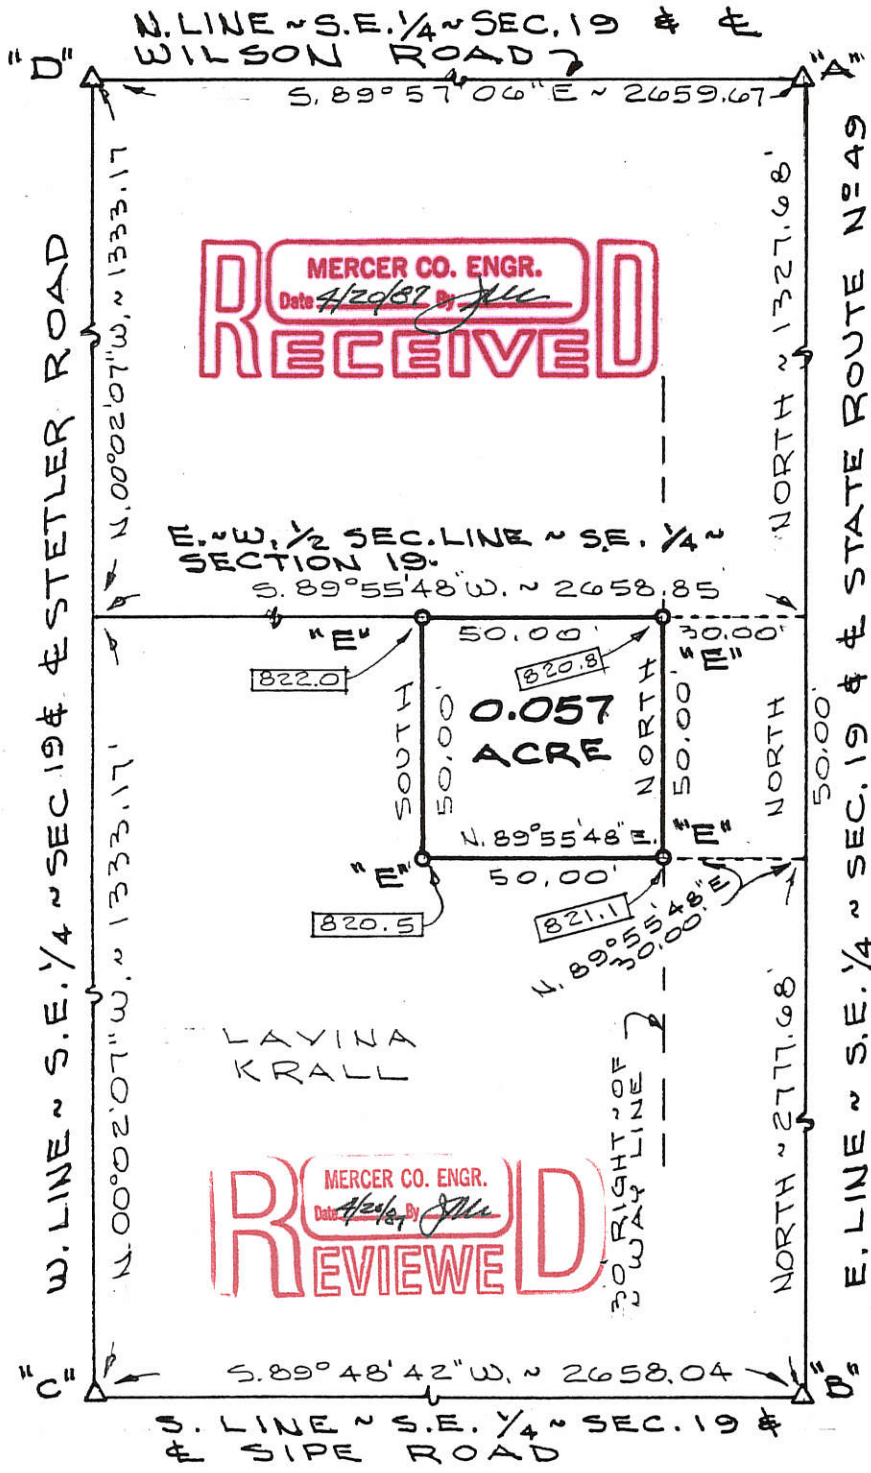

MERCER CO. ENGR.
Date 4/29/87 By *[Signature]*
RECEIVED

MERCER CO. ENGR.
Date 4/29/87 By *[Signature]*
REVIEWED

LOCATION SKETCH

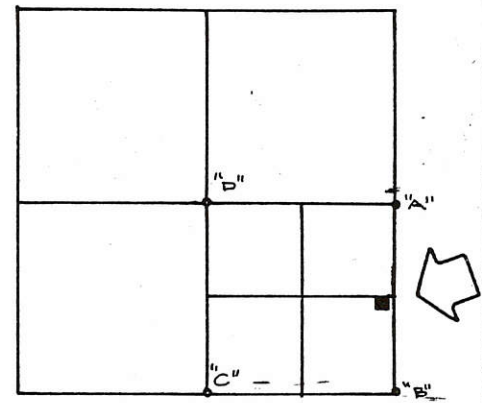


SECTION 19

LEGEND

- "A" = STONE @ E. 1/4 POST ~ SECTION 19.
 - "B" = STONE @ S.E. COR. ~ SECTION 19.
 - "C" = STONE @ S. 1/4 POST ~ SECTION 19.
 - "D" = STONE @ CENTER ~ SECTION 19.
 - "E" = 5/8" x 30" IRON BAR SET. ELEVATION = 822.0
- BENCH MARK**
NAIL IN UTILITY POLE @ SITE ON W. SIDE S.R. 49 ELEVATION = 821.64

COORD OF SITE

LATITUDE = 40° 40' 23"
LONGITUDE = 84° 47' 07"

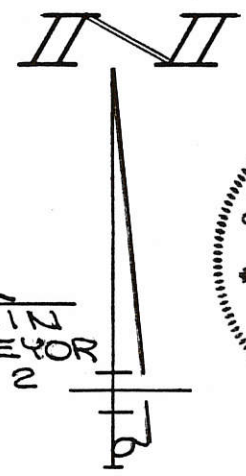

SURVEYED BY Gordon L. Geeslin
GORDON L. GEESLIN
REGISTERED SURVEYOR
No 5372

SURVEY OF EASEMENT

FOR THE GENERAL TELEPHONE COMPANY
IN THE S.E. 1/4 OF THE S.E. 1/4 OF SECTION 19,
TOWN 4 SOUTH, RANGE 1 EAST (BLACKCREEK
TWP.), MERCER COUNTY, OHIO.


APRIL 16, 1987

SCALE 1" = 40'

LEGEND

0119400006



LOCATION SKETCH

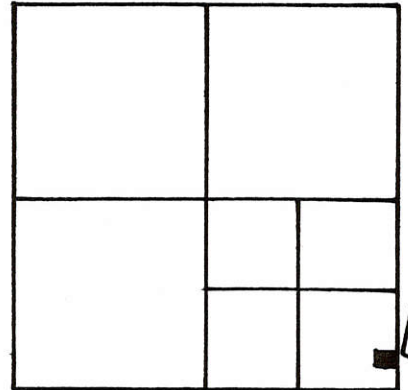

- "A" = COR. STONE AT S.E. COR ~ SEC. 19.
- "B" = COR. STONE AT E. 1/4 POST ~ SEC. 19.
- "C" = MINE SPIKE SET.
- "D" = 5/8" X 30" IRON BAR SET

SURVEYED BY Gordon L. Geeslin SECTION 19

GORDON L. GEESLIN
REGISTERED SURVEYOR
No 5372

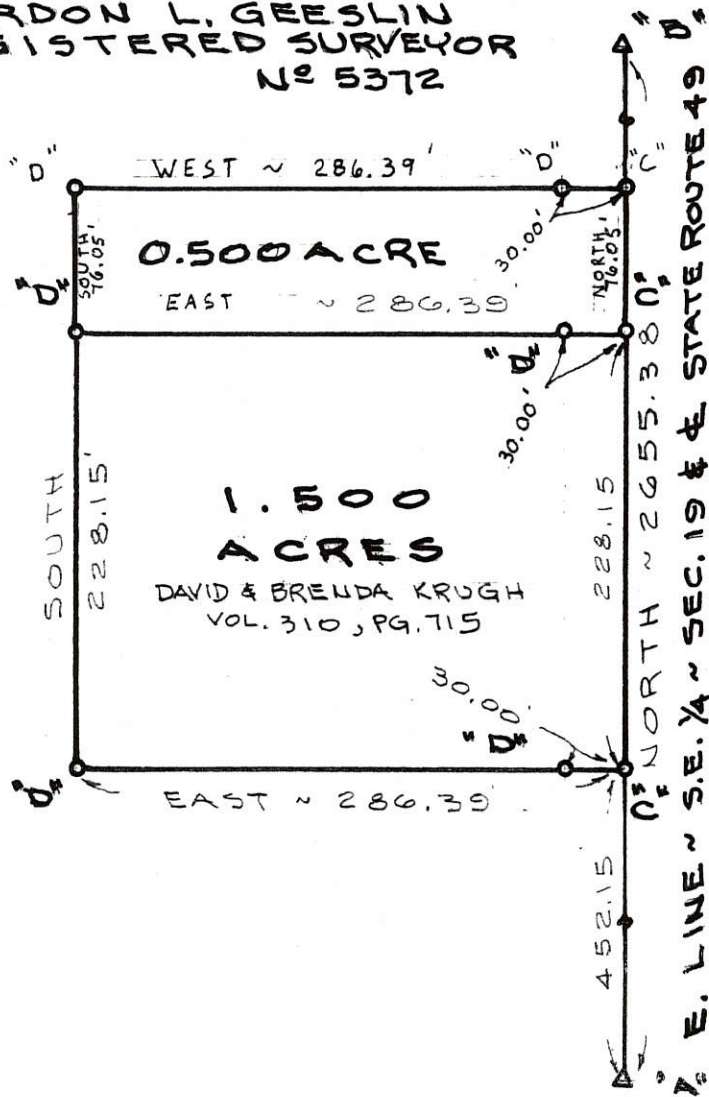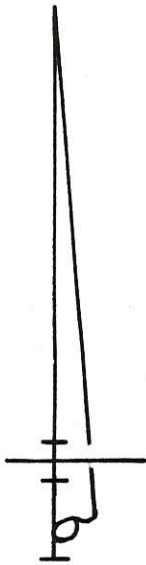

K R A L L S U R V E Y

PART OF THE S.E. 1/4 OF THE S.E. 1/4
OF SECTION 19, TOWN 4 SOUTH, RANGE
1 EAST, BLACK CREEK TWP., MERCER CO., OHIO

SCALE 1" = 100'

REVISED NOVEMBER 6, 1989,
TO ADD 0.500 ACRE



GORDON L. GEESLIN

LAND SURVEYOR

810 EAST MARKET STREET

CELINA, OHIO

PHONE (419) 586-6155



PERMANENT PARCEL No. _____

Part of: _____ Sec. _____ T. _____ R. _____ Township

Grantor: _____ Area Retained: _____ Acres

Grantee: _____ Area Transferred: _____ Acres

Deed References: _____

APPROVALS:

AGENCY: _____ DATE: _____

Board of Health County Sanitary Engineer County Engineer

FILED IN SURVEY BOOK


SIPE SURVEY

PART OF THE N.E. 1/4 OF THE S.W. 1/4 OF SECTION 19, TOWN 4 SOUTH, RANGE 1 EAST, (BLACKCREEK TOWNSHIP), MERCER COUNTY, OHIO.

APRIL 7, 2020

SCALE 1' = 100'

LOCATION SKETCH

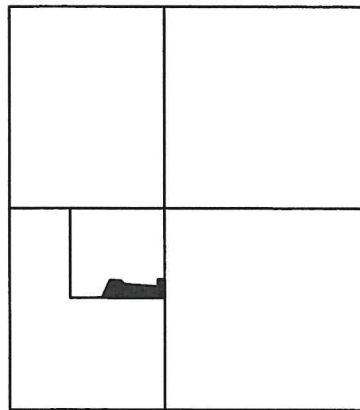


SECTION 19



LEGEND

- △ = R.R. SPIKE FOUND .
- = STEEL POST FOUND .
- = MAG NAIL FOUND .
- ⊙ = MAG NAIL SET .
- = 5/8 INCH IRON BAR SET .

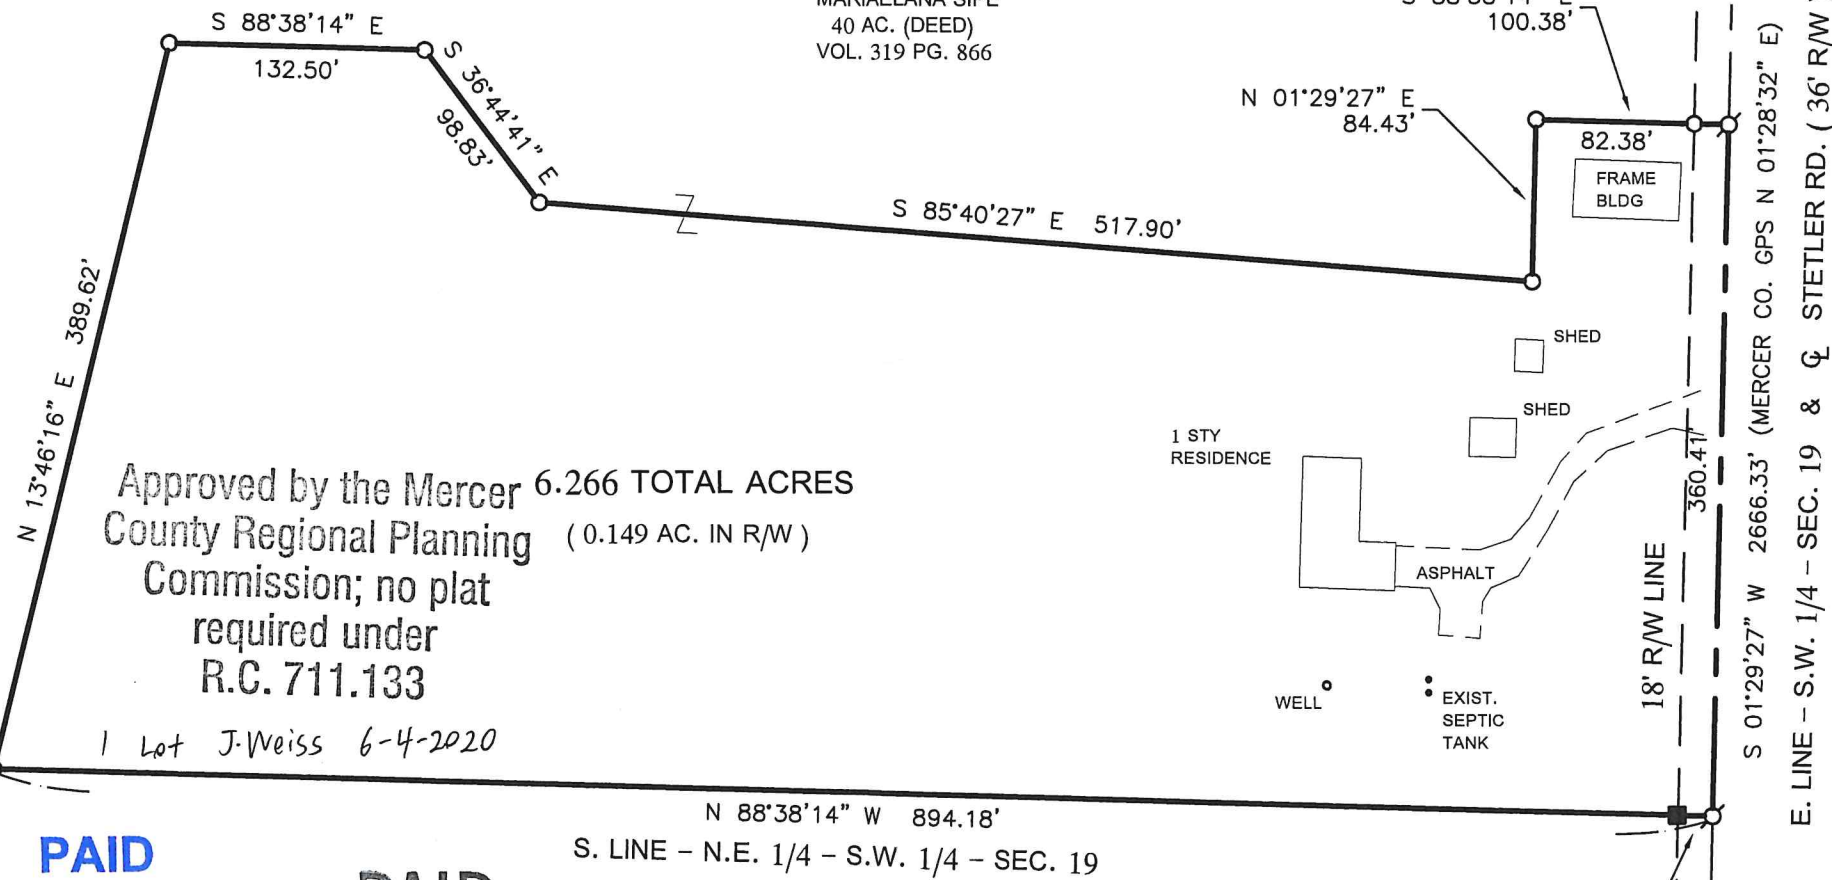

PAID
JUN 02 2020

MERCER COUNTY COMMISSIONERS
CELINA, OHIO

PAID
JUN 02 2020

Mercer Co. Health Dept.

** REFER TO SURVEY (DATED THIS DATE) OF THE N.E. 1/4 OF THE S.W. 1/4 OF SECTION 19 .

NOTE: THE BEARINGS CONTAINED HEREIN ARE BASED ON GPS OBSERVATIONS USING O.D.O.T. CORS NETWORK STATIONS, CONVERTED TO THE OHIO STATE PLANE NORTH ZONE, HORIZONTAL DATUM NAD83 (2011).

THIS PLAT REPRESENTS AN ACTUAL FIELD SURVEY PERFORMED UNDER MY SUPERVISION, AS DATED HEREIN.

James W. Geeslin

ATTEST: JAMES W. GEESLIN
PROFESSIONAL SURVEYOR 7764

S. 1/4 POST - SEC. 19

PERMANENT PARCEL No. _____


Part of: _____ Sec. _____ T. _____ R. _____ Township _____

Grantor: _____ Area Retained _____ Acres

Grantee: _____ Area Retained _____ Acres

Deed Reference: _____

APPROVALS: _____
AGENCY: Board of Health
DATE: 6-2-2020
Township Engineer: *David A. ...*
Mercer County Engineer: *David M. ...*

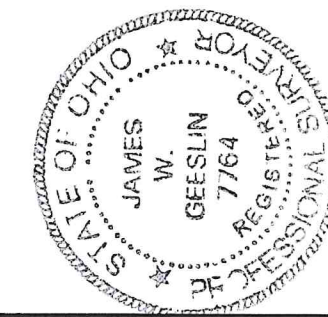

GEESLIN SURVEYING

525 S. SECOND ST.
COLDWATER, OHIO 45828

Phone : (419) 678 - 7233
Email : geeslinsurveying@gmail.com

6-2-2020

6-2-2020

NOTE: THE BEARINGS CONTAINED HEREIN ARE BASED ON GPS OBSERVATIONS USING O.D.O.T. CORS NETWORK STATIONS, CONVERTED TO THE OHIO STATE PLANE NORTH ZONE, HORIZONTAL DATUM NAD83 (2011).



THIS PLAT REPRESENTS AN ACTUAL FIELD SURVEY PERFORMED UNDER MY SUPERVISION, AS DATED HEREIN.

James W. Geeslin


ATTEST: JAMES W. GEESLIN
PROFESSIONAL SURVEYOR 7764

W. LINE - S.W. 1/4 - SEC. 19 & Q̄ OHIO - INDIANA STATE LINE RD.

S 01°32'40" W 1892.53'

N 01°32'40" E 761.11'

761.77' (SCHUYLER 764.94')
N. LINE - S.W. 1/4 - SEC. 19
N 88°38'14" W 2081.77'
POST IS 4.15' E. OF COR.
1320.00' (TO COR.)
W. LINE N.E. 1/4 - S.W. 1/4 - SEC. 19
S 01°29'27" W 1320.00' (SCHUYLER)

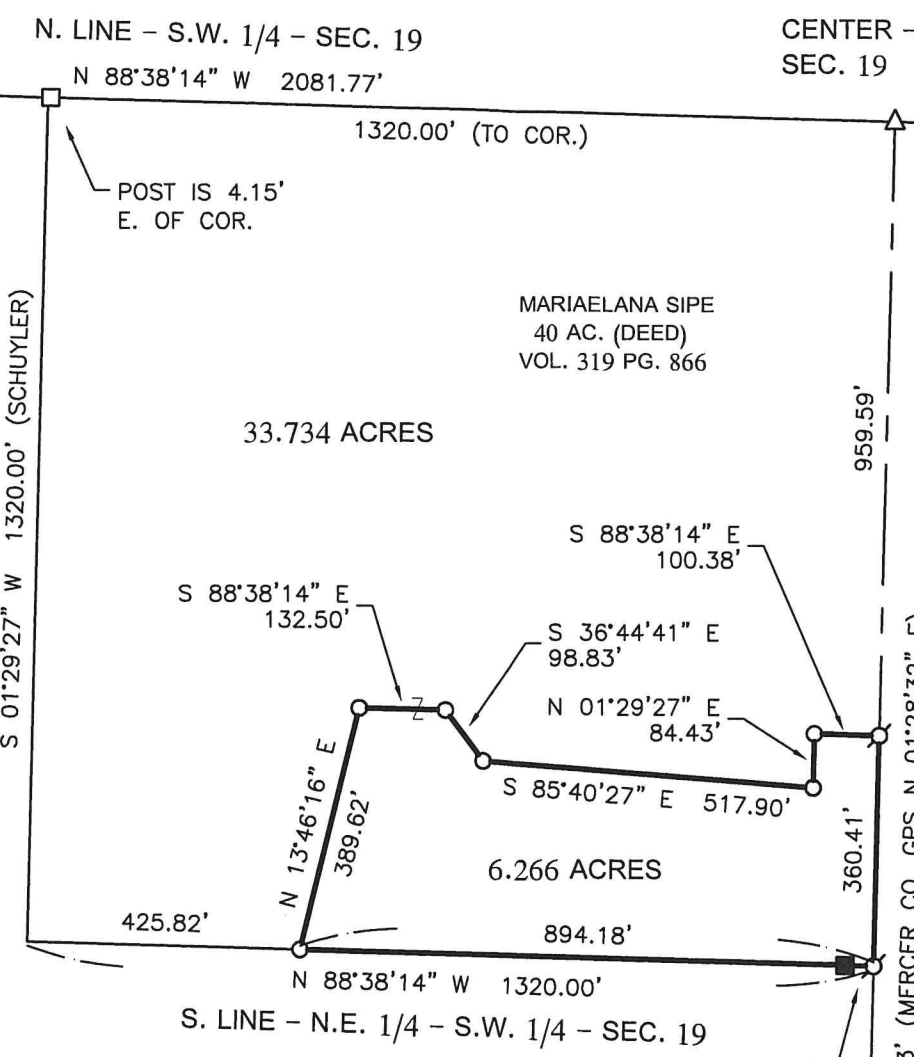

SIPE SURVEY

OF THE N.E. 1/4 - S.W. 1/4 - SECTION 19, TOWN 4 SOUTH, RANGE 1 EAST, (BLACKCREEK TOWNSHIP), MERCER COUNTY, OHIO.

APRIL 7, 2020

SCALE 1' = 300'



S.W. COR. - SEC. 19

N 88°17'17" W 2084.26'


S. LINE - S.W. 1/4 - SEC. 19 & Q̄ SIPE RD.

CENTER - SEC. 19

S 88°25'35" E
2659.19'
Q̄ WILSON RD.
E. 1/4 POST - SEC. 19

959.59'
360.41'
18.44'
1346.33'
S 01°29'27" W 2666.33' (MERCER CO. GPS N 01°28'32" E)
E. LINE - S.W. 1/4 - SEC. 19 & Q̄ STETLER RD. (36' R/W)

LOCATION SKETCH

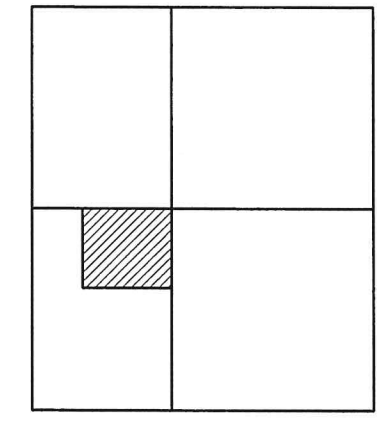

SECTION 19

LEGEND

- ⊙ = 1 INCH IRON BAR FOUND .
- △ = R.R. SPIKE FOUND .
- = WOOD POST FOUND .
- = STEEL POST FOUND .
- ⊗ = SURVEY PIN FOUND .
- = 5/8 INCH IRON BAR FOUND .
- ⦿ = MAG SPIKE FOUND .
- ⊘ = MAG NAIL SET .
- = 5/8 INCH IRON BAR SET .

** REFER TO A SURVEY OF SECTION BY M. SCHUYLER, APRIL 16, 1861.

PERMANENT PARCEL No. _____


Part of : _____ Sec. _____ T. _____ R. _____ Township _____

Grantor : _____ Area Retained _____ Acres _____

Grantee : _____ Area Retained _____ Acres _____

Deed Reference : _____

APPROVALS : _____ Board of Health _____
AGENCY : _____ Township Zoning Officer _____
DATE : _____ *James W. Geeslin* Mercer County Engineer

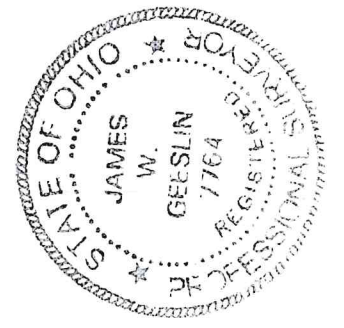


GEESLIN SURVEYING

525 S. SECOND ST.
COLDWATER, OHIO 45828

Phone : (419) 678 - 7233
Email : geeslinsurveying@gmail.com

Parcel 1 #1 = 0119400007
 Parcel 2 = 0119400003

PLAT OF SURVEY
 PART OF THE SOUTHEAST QUARTER OF SECTION 19
 T-4-S, R-1-E, BLACKCREEK TOWNSHIP,
 MERCER COUNTY, OHIO

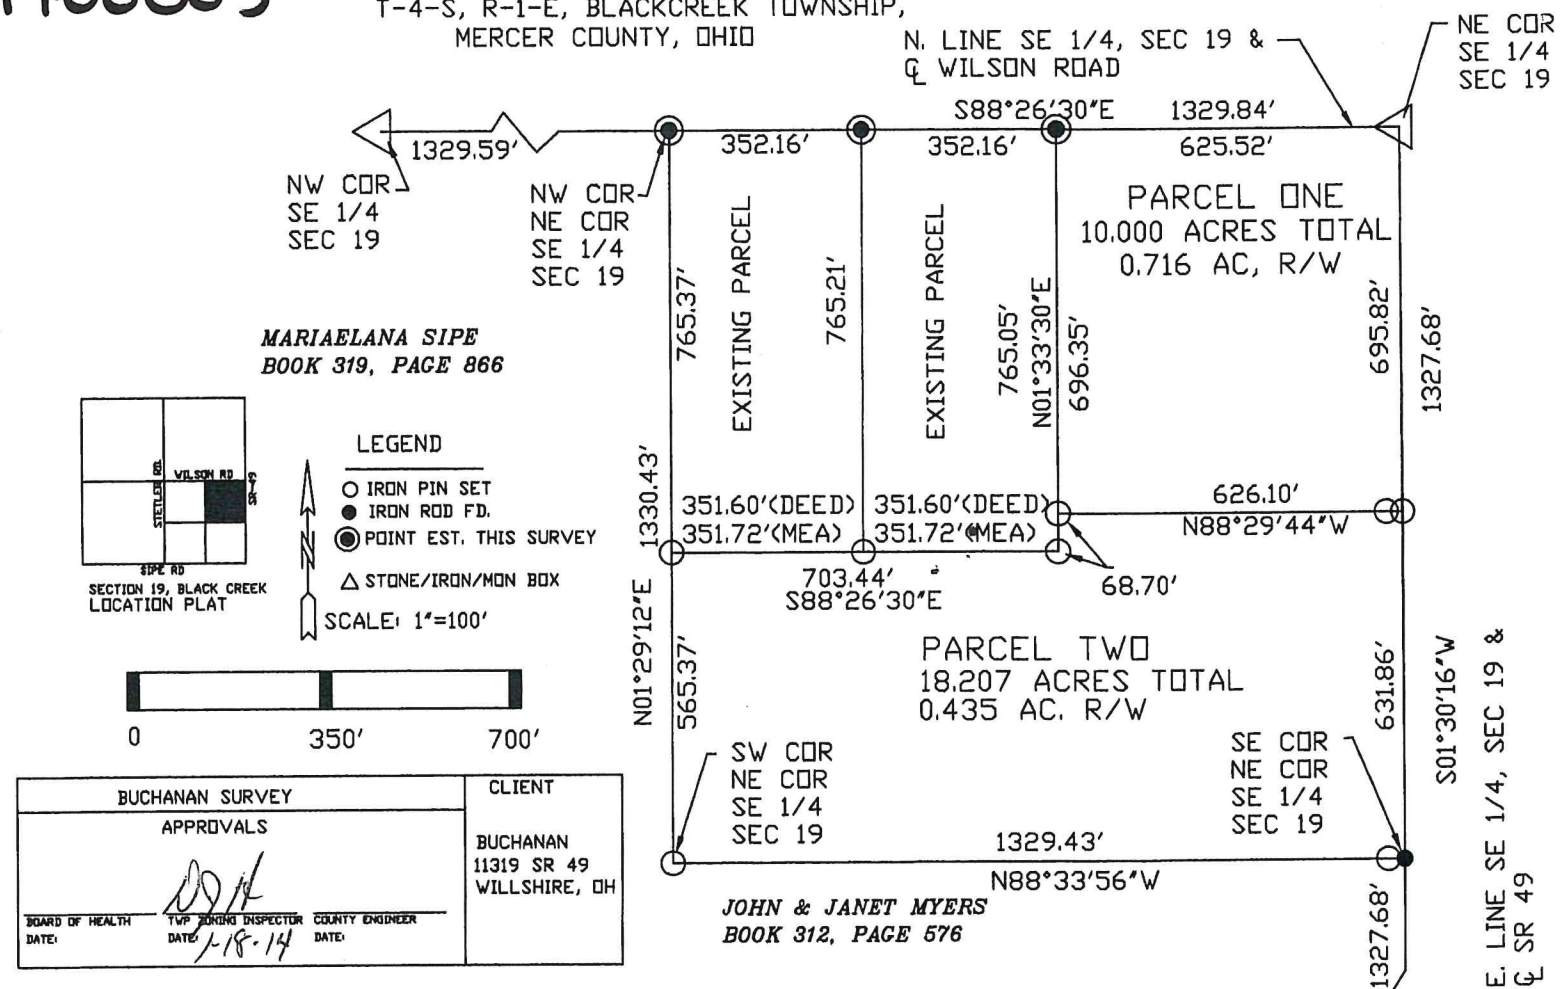

NOTE: 1. THE N01°30'16"E BEARING ON E. LINE OF THE SE 1/4 IS BASED UPON MERCER COUNTY LOCAL DATUM.
 2. THIS SURVEY IS SUBJECT TO ALL LEGAL HIGHWAYS AND ALL EASEMENTS OF RECORD AT THE TIME OF RECORDING.


2 Lots
 Approved by Mercer County Regional Planning Commission; No Approval or Plat Required under R.C. 711.133; FOR AGRICULTURAL AND PERSONAL RECREATIONAL USE ONLY.
Cal [Signature] 1/28/14

I CERTIFY THIS PLAT IS TRUE AND CORRECT AND BASED UPON A SURVEY PERFORMED BY MEE.
Warren L. Foy
 W. L. FOY CO., PA
 120 Sibley Street
 Van Wert, Ohio 45891
 01/02/2013




01-D(19)

VEL 9 PAGE 852

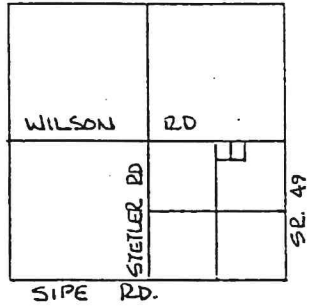


BUCHANAN SURVEY
 PART SE 1/4 SEC. 19, T4S, R1E, BLACKCREEK TWP
 MERCER CO., OHIO

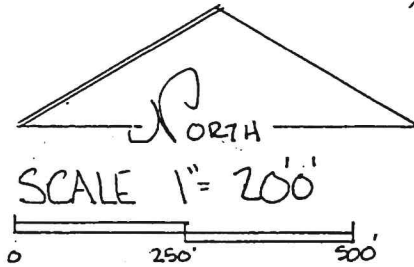

- LEGEND-
- △ STONE REF
 - RAILROAD SPIKE SET
 - IRON PIN SET.
 - IRON PIN FOUND

SEC. 19 - BLACKCREEK TWP.

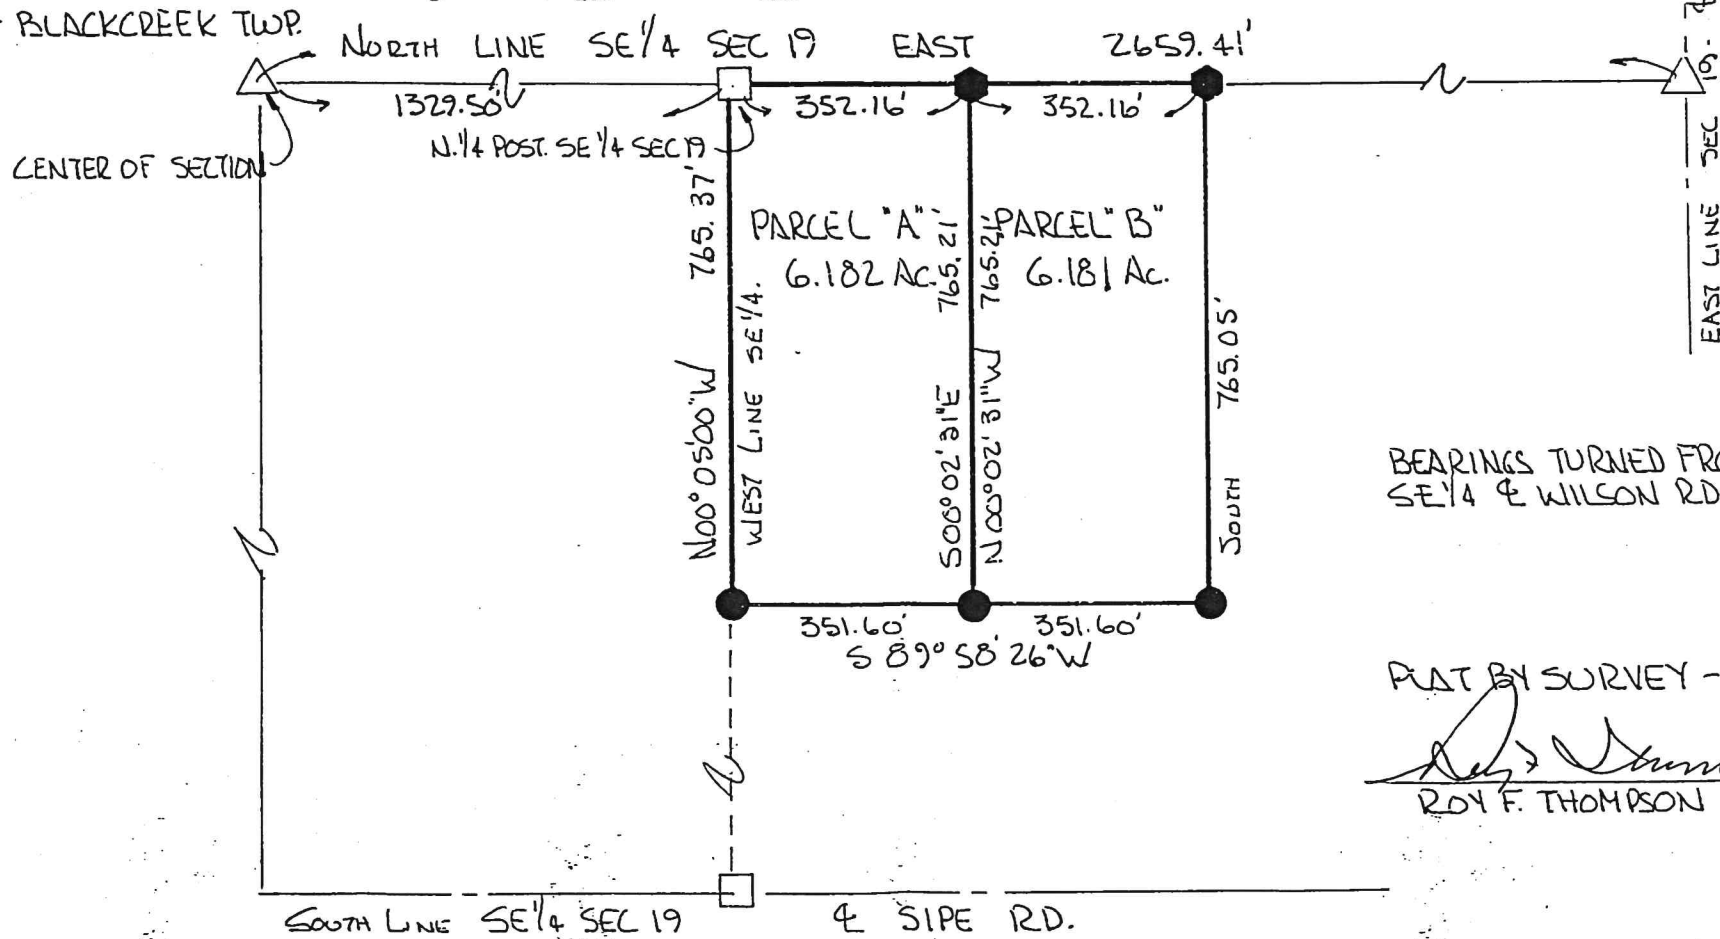

BEARINGS TURNED FROM NORTH LINE
 SE 1/4 & WILSON RD. ASSUMED EAST-WEST.

PLAT BY SURVEY - MAY 1996

Roy F. Thompson, Jr. 5-28-96
 ROY F. THOMPSON JR. REG. SUR. #5379.