


# SURVEY FOR WILLIAM & CAROLYN SMITH

BEING A PARCEL OF LAND SITUATED NORTHWEST QUARTER OF SECTION 7, TOWNSHIP 5 SOUTH, RANGE 3 EAST, CENTER TOWNSHIP, MERCER COUNTY, OHIO

N.E. COR. W 1/2  
OF N.W. 1/4 OF SEC. 7

- NOTES:  
1. PARCEL HAS NATURAL DRAINAGE TO THE WEST, TO THE OPEN DITCH.  
2. AREA SURVEYED WILL BECOME PART OF 2.000 AC. TRACT


WILLIAM & CAROLYN SMITH  
O.R. 120, PG. 598

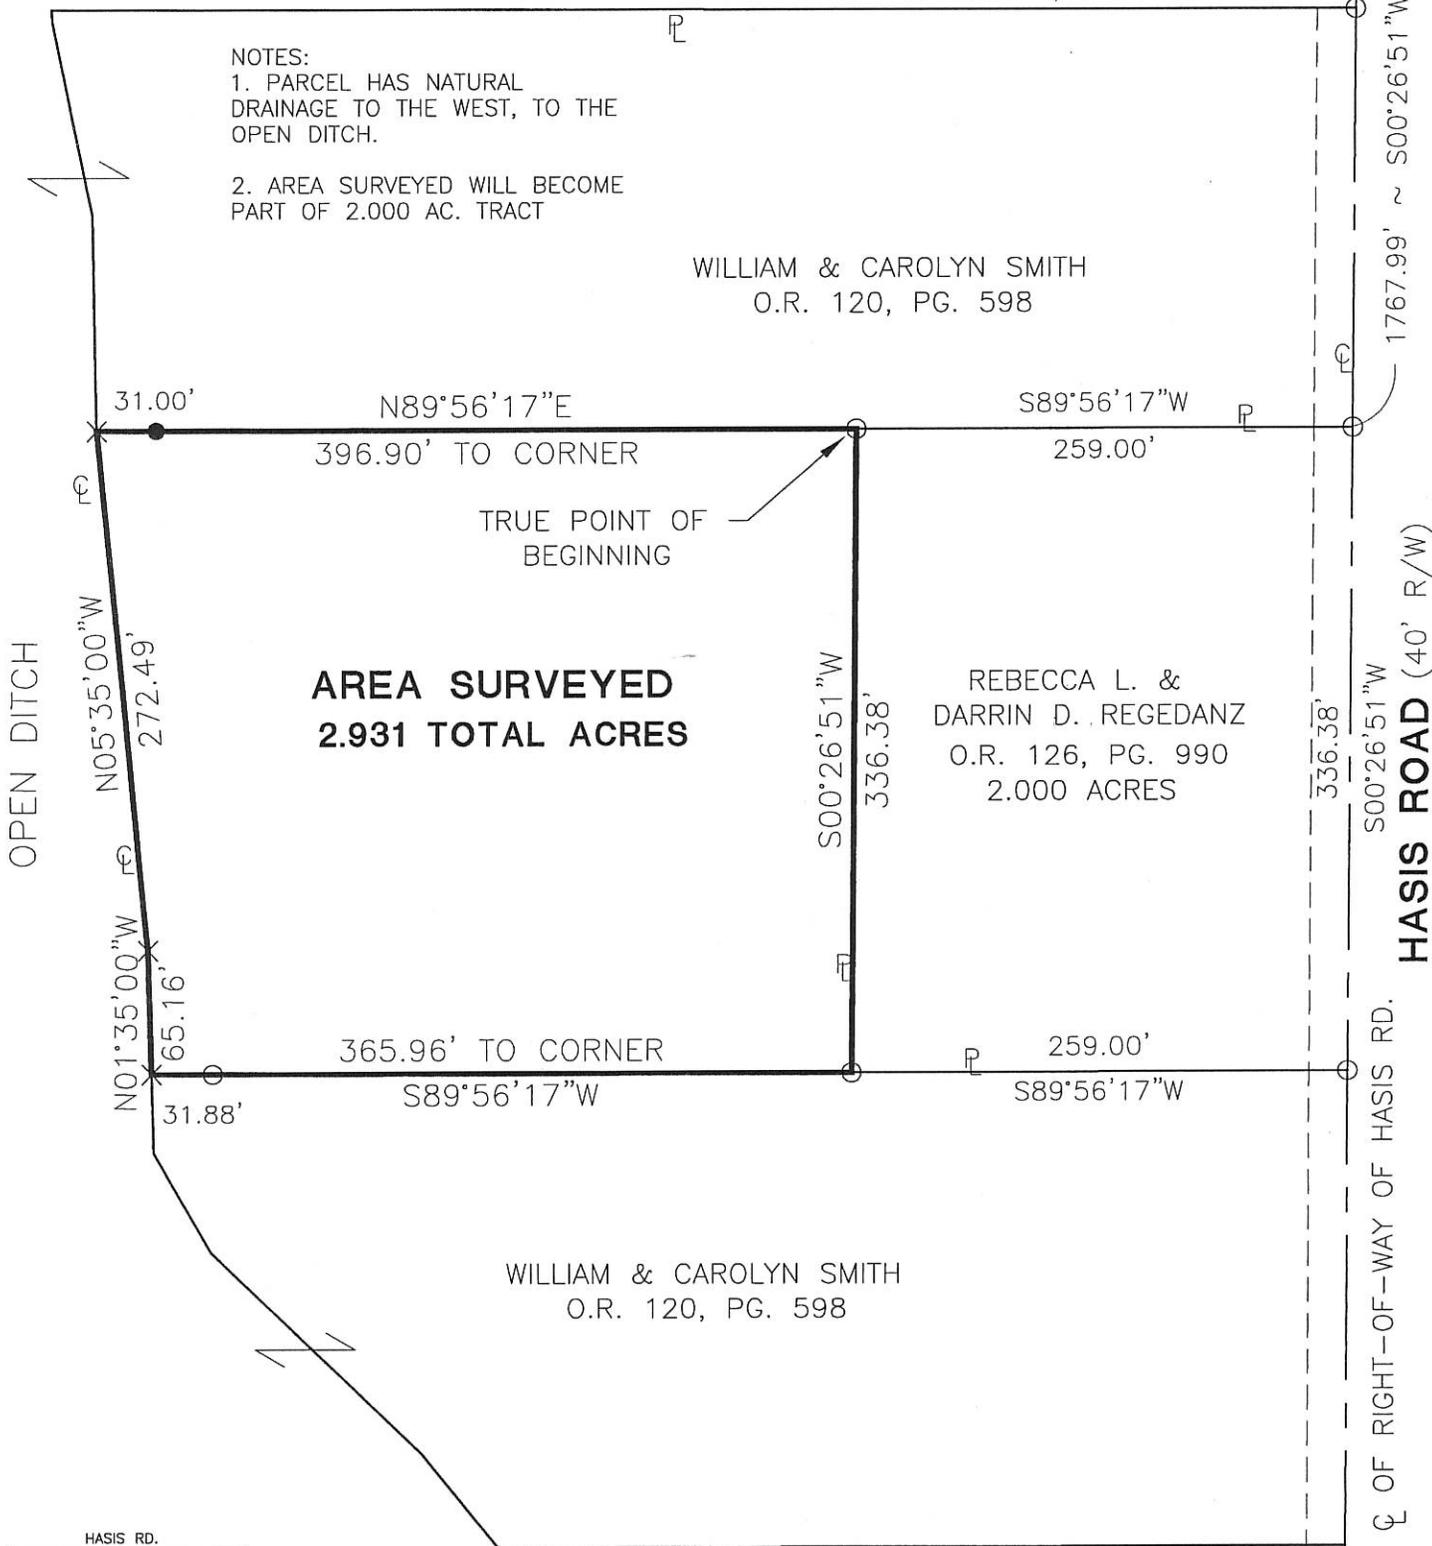

**AREA SURVEYED**  
**2.931 TOTAL ACRES**

REBECCA L. &  
DARRIN D. REGEDANZ  
O.R. 126, PG. 990  
2.000 ACRES

WILLIAM & CAROLYN SMITH  
O.R. 120, PG. 598

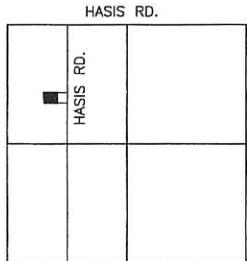

LOCATION MAP  
SECTION 7




*Dave Stoner*  
Dave Stoner  
Zoning Inspector

Surveyed By: *Eric C. Thomas*  
Eric C. Thomas Reg. Surveyor No. 7236  
Date: 3-25-03

- Iron Pin Found
- Iron Pin Set

References:  
Basic of Bearings from Pervious Survey  
by Kent B. Marbaugh, P.S. 7421

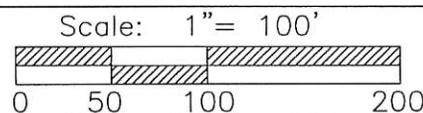

Part of NW.1/4 Sec. 7 T 5-S R 3-E CENTER Twp., Mercer Co., OH  
Grantor: \_\_\_\_\_ Deeds: \_\_\_\_\_ Area Retained \_\_\_\_\_ Ac.  
Grantee: \_\_\_\_\_ Area \_\_\_\_\_ Ac.


ERIC C. THOMAS  
208 S. CEDAR  
COLDWATER OH 45828

FIELD WORK BY:  
ROBB BECKSTEDT

Approvals: _____ Agency: Bd. of Health Date: _____	Co. San. Eng _____	Co. Engineer _____	Permanent Parcel No. _____
--	--------------------	--------------------	----------------------------

06-A


002  
001  
012  
6-7-100-009

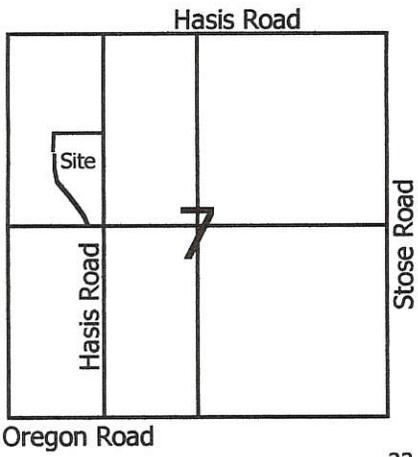

**Legend:**


- ▲ Cornerstone @ the NE corner of the W1/2 of the NW1/4 of Section 7
- Railroad Spike (Geeslin)
- 5/8" X 30" Iron pin w/cap set
- ⊗ Iron pin found bent (Geeslin)
- ⊙ Iron pin found (Geeslin)

Line	Bearing	Distance
1	N 39°40'00"W	62.20'
2	N 46°17'40"W	152.75'
3	N 29°40'00"W	60.00'
4	N 1°35'00"W	41.34'
5	N 1°35'00"W	65.16'
6	N 1°06'10"W	112.02'
7	N 11°57'31"W	102.37'
8	N 02°02'58"W	6.06'
9	N 21°27'00"W	75.50'

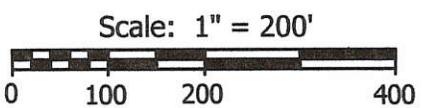

**Notes:**

- Reference is made and the bearings taken from a survey by Gordon Geeslin in May 1978
- The occupied centerline of Hasis Road is east of the property line
- All parcels have natural drainage to the west property line (Open Ditch)

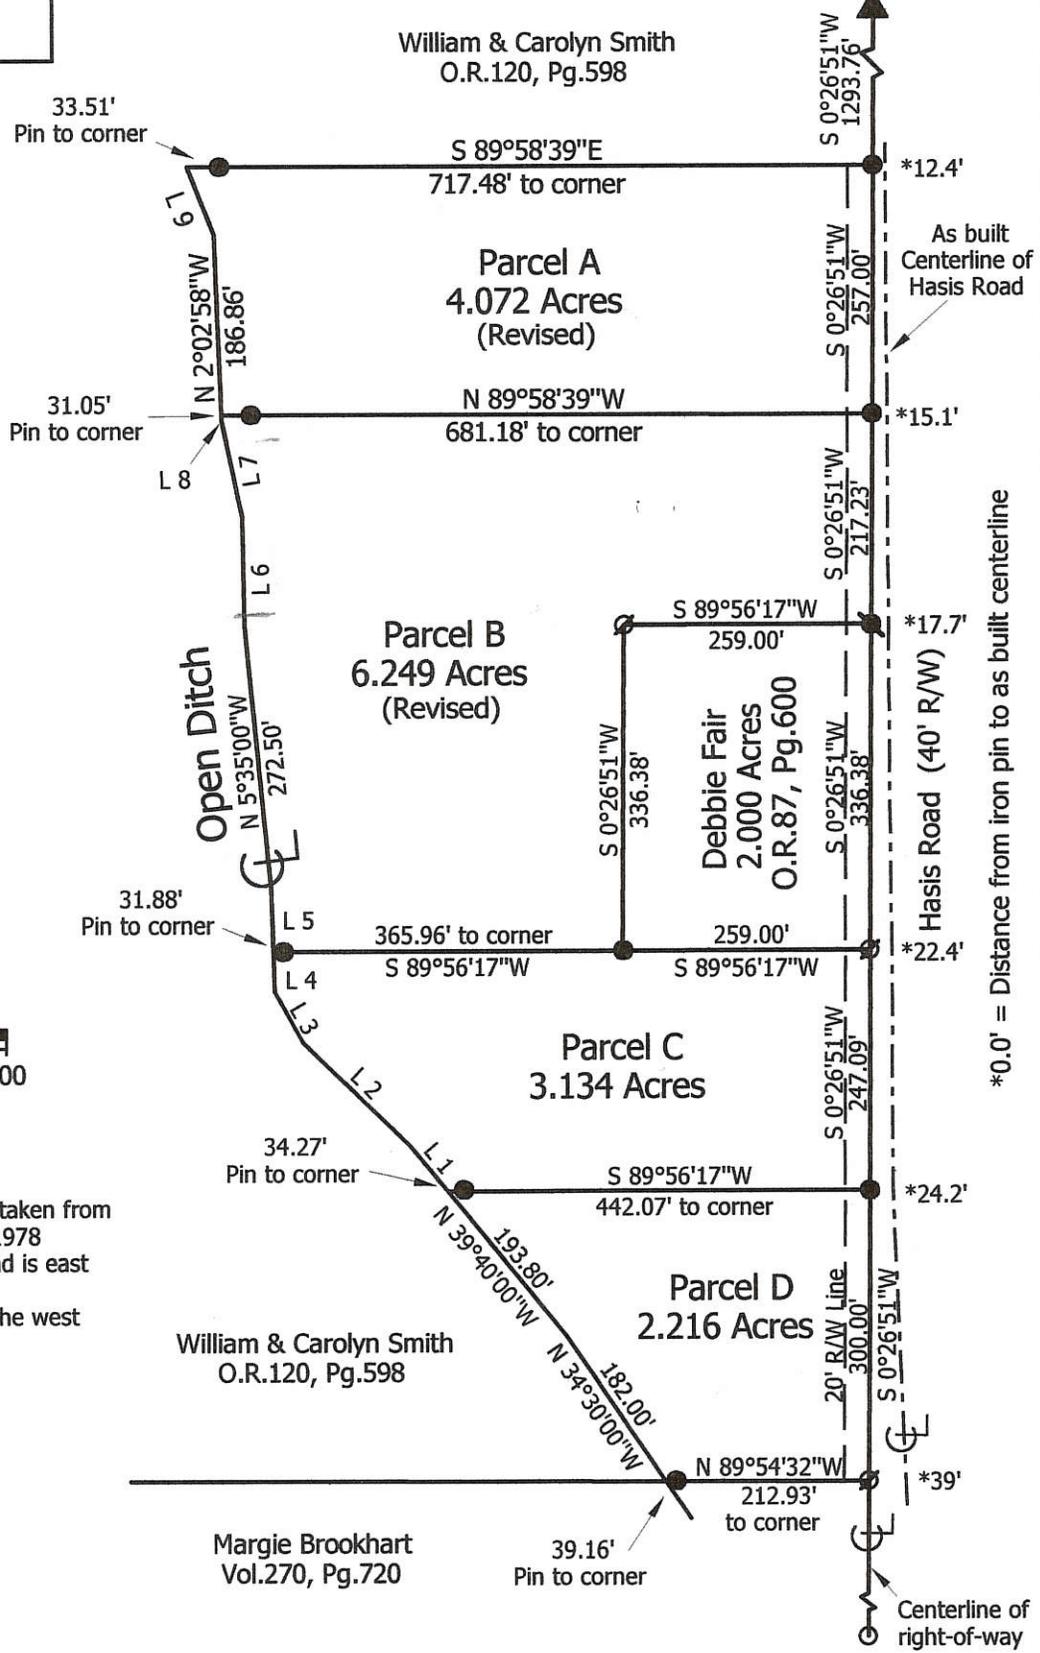

**Marbaugh Land Surveying**

1210 Yorkshire Court  
Celina, Ohio 45822  
(419) 586-4293




**William & Carolyn Smith Survey (Revised)**

State of: Ohio County: Mercer  
 Township: Center Sec: 7 Town: 5S Range: 3E  
 City/Village: \_\_\_\_\_ Subdivision: \_\_\_\_\_ Lot: \_\_\_\_\_  
 Deed Ref: O.R.120 Pg.598 Date Surveyed: 10-05-01

Approvals: \_\_\_\_\_  
 Agency: Board of Health Zoning Inspector County Engineer  
 Date: \_\_\_\_\_


*Kent Marbaugh*  
Kent B. Marbaugh P.S.7421

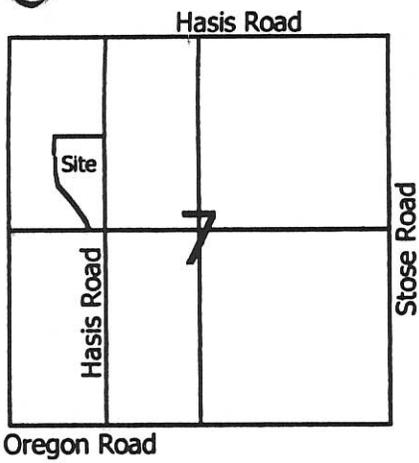


**Legend:**

- ▲ Cornerstone @ the NE corner of the W1/2 of the NW1/4 of Section 7
- Railroad Spike (Geeslin)
- 5/8" X 30" Iron pin w/cap set
- ⊗ Iron pin found bent (Geeslin)
- ⊗ Iron pin found (Geeslin)

Line	Bearing	Distance
1	N 39°40'00"W	62.20'
2	N 46°17'40"W	152.75'
3	N 29°40'00"W	60.00'
4	N 1°35'00"W	41.34'
5	N 1°35'00"W	65.16'
6	N 1°06'10"W	112.02'
7	N 11°57'31"W	43.94'
8	N 11°57'31"W	58.43'

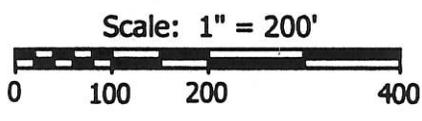

- Notes:**
- Reference is made and the bearings taken from a survey by Gordon Geeslin in May 1978
  - The occupied centerline of Hasis Road is east of the property line
  - All parcels have natural drainage to the west property line (Open Ditch)

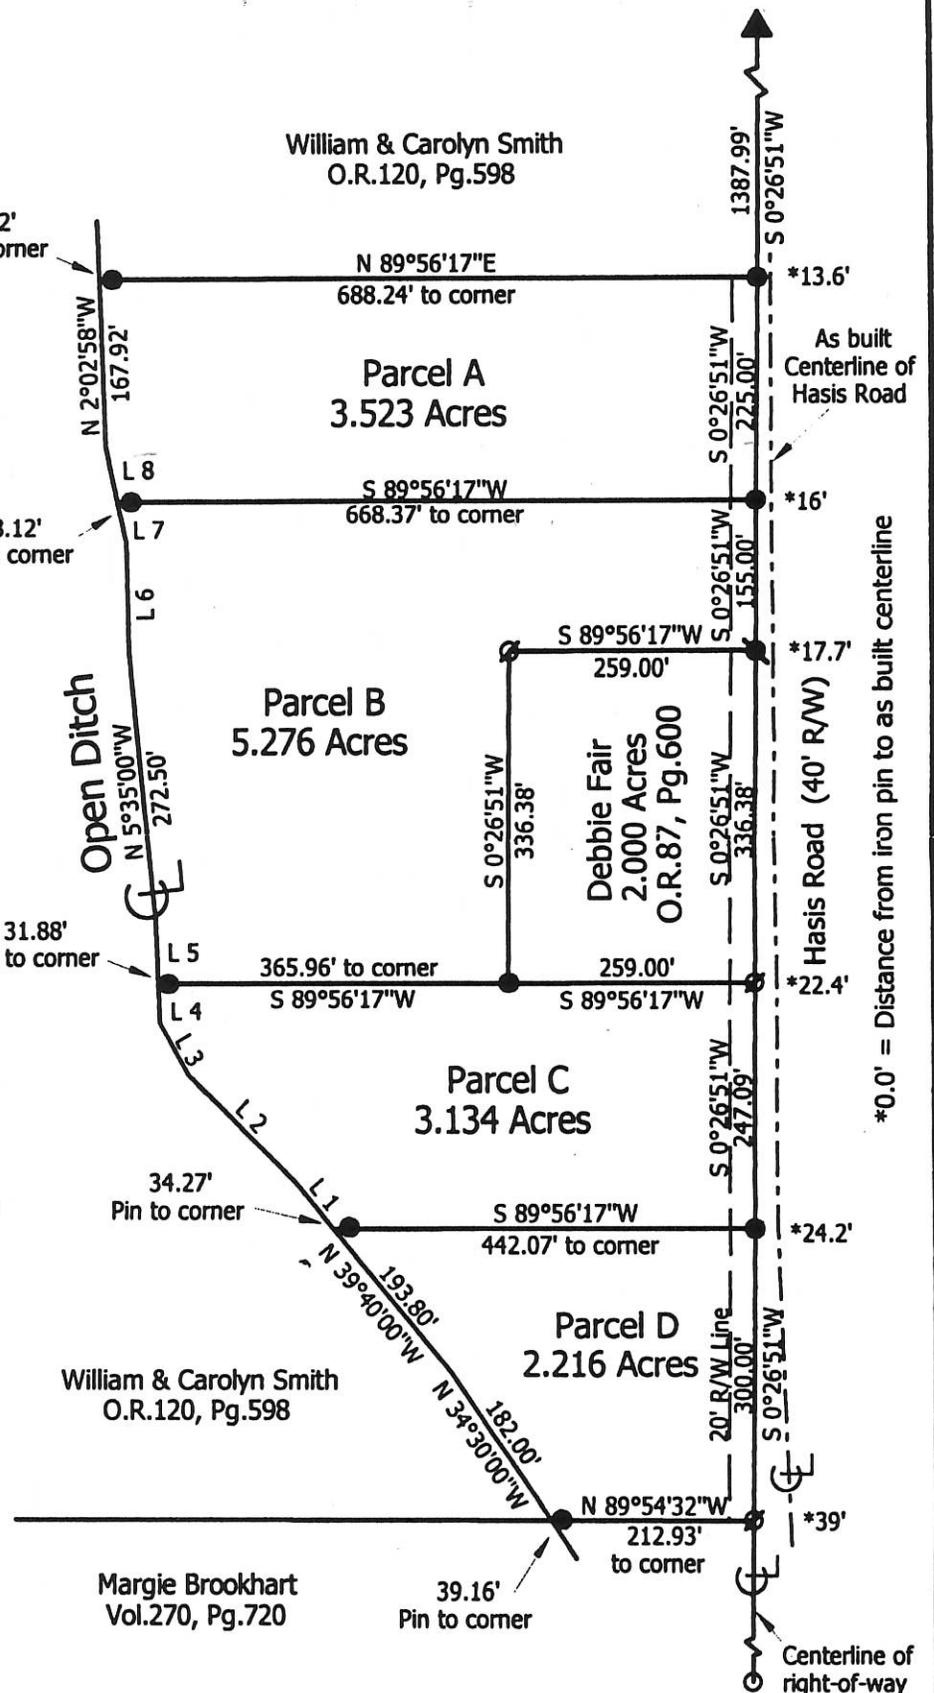

\*0.0' = Distance from iron pin to as built centerline

**Marbaugh Land Surveying**  
 1210 Yorkshire Court  
 Celina, Ohio 45822  
 (419) 586-4293

*Kent Marbaugh*  
 Kent B. Marbaugh P.S.7421



**William & Carolyn Smith Survey**

State of: Ohio County: Mercer  
 Township: Center Sec: 7 Town: 5S Range: 3E  
 City/Village: \_\_\_\_\_ Subdivision: \_\_\_\_\_ Lot: \_\_\_\_\_  
 Deed Ref: O.R.120 Pg.598 Date Surveyed: 6-13-01

Approvals: *B.W. Geeslin* \_\_\_\_\_  
 Agency: Board of Health County Planning Commission County Engineer  
 Date: 19 June 2001


HECHT. SURVEY  
 PART E $\frac{1}{2}$  NW $\frac{1}{4}$  SEC 7, T5S, R3E, CENTER TWP.  
 MERLER CO., OHIO

Co. Engr. *[Signature]*

06-A

DEED REF. VOL 237 PG 45  
 VOL 314 PG 429

NW COR  
 E $\frac{1}{2}$  NW $\frac{1}{4}$   
 SEC. 7

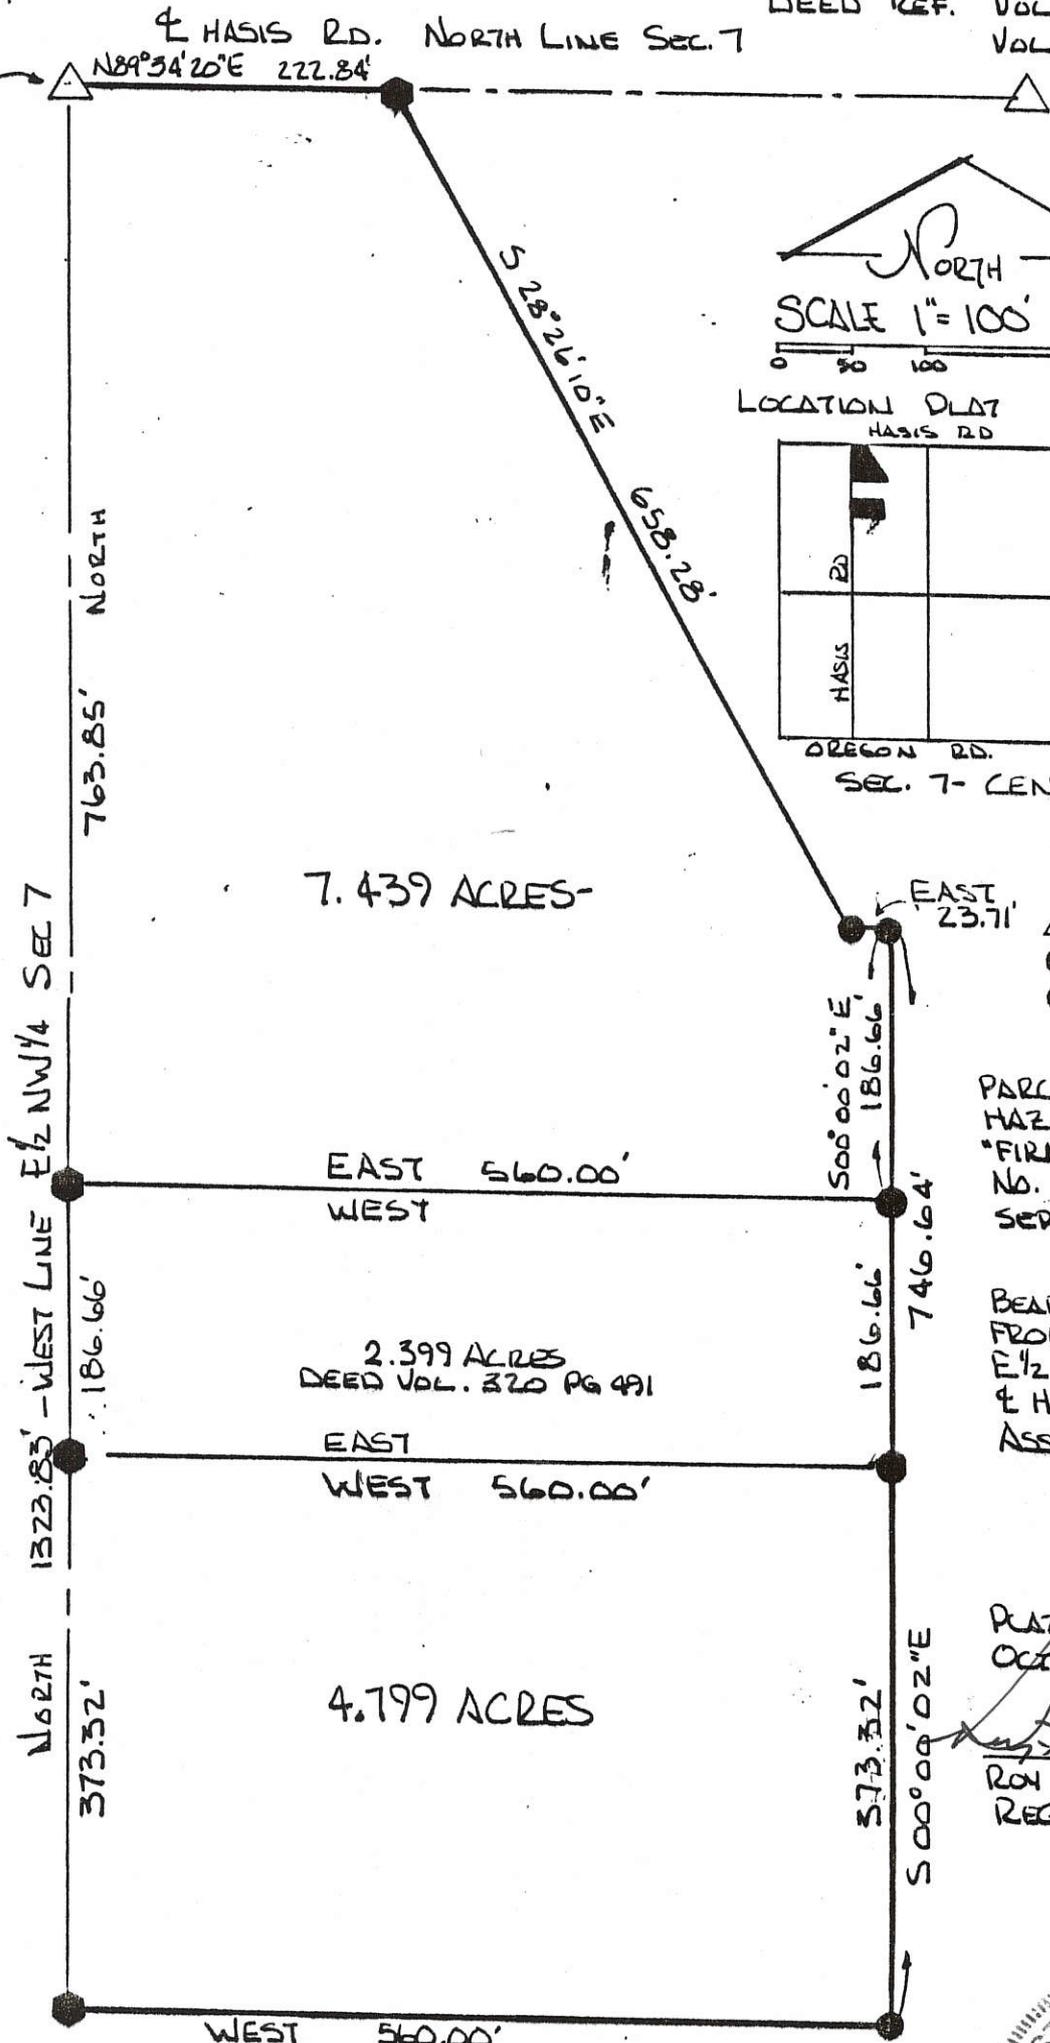

- LEGEND -
- △ STONE COR.
  - SPIKE SET
  - PIN SET

PARCEL NOT IN FLOOD  
 HAZARD ZONE  
 "FIRM" PANEL  
 NO. 390392-0050B  
 SEPT. 1989 -

BEARINGS TURNED  
 FROM WEST LINE  
 E $\frac{1}{2}$  NW $\frac{1}{4}$  SEC. 7,  
 & HASIS RD.  
 ASSUMED NORTH-SOUTH

PLAT BY SURVEY  
 OCTOBER 1991 -

*[Signature]*  
 ROY F. THOMPSON JR.  
 REG. SUR # 5379 -




PERMANENT PARCEL No. _____		
Part of: <u>E<math>\frac{1}{2}</math> NW<math>\frac{1}{4}</math> Sec. 7 T5S R3E CENTER</u> Township		
Grantor: <u>HECHT</u>	Area Retained: _____	Acres
Grantee: _____	Area Transferred: <u>12.238</u>	Acres
Deed References: <u>V237 P45 &amp; V314 P429</u>		
APPROVALS: <u>[Signature]</u>	<u>[Signature]</u>	<u>[Signature]</u>
AGENCY: Board of Health	Co. Sanitary Engineer	County Engineer
DATE: <u>9 OCT 93</u>		<u>10/4/93</u>

06-07-100-007,008,005





LOCATION PLAT

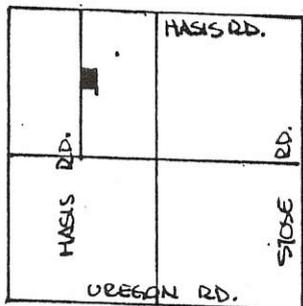

SEC. 7 - CENTER TWP.



SCALE 1" = 100'

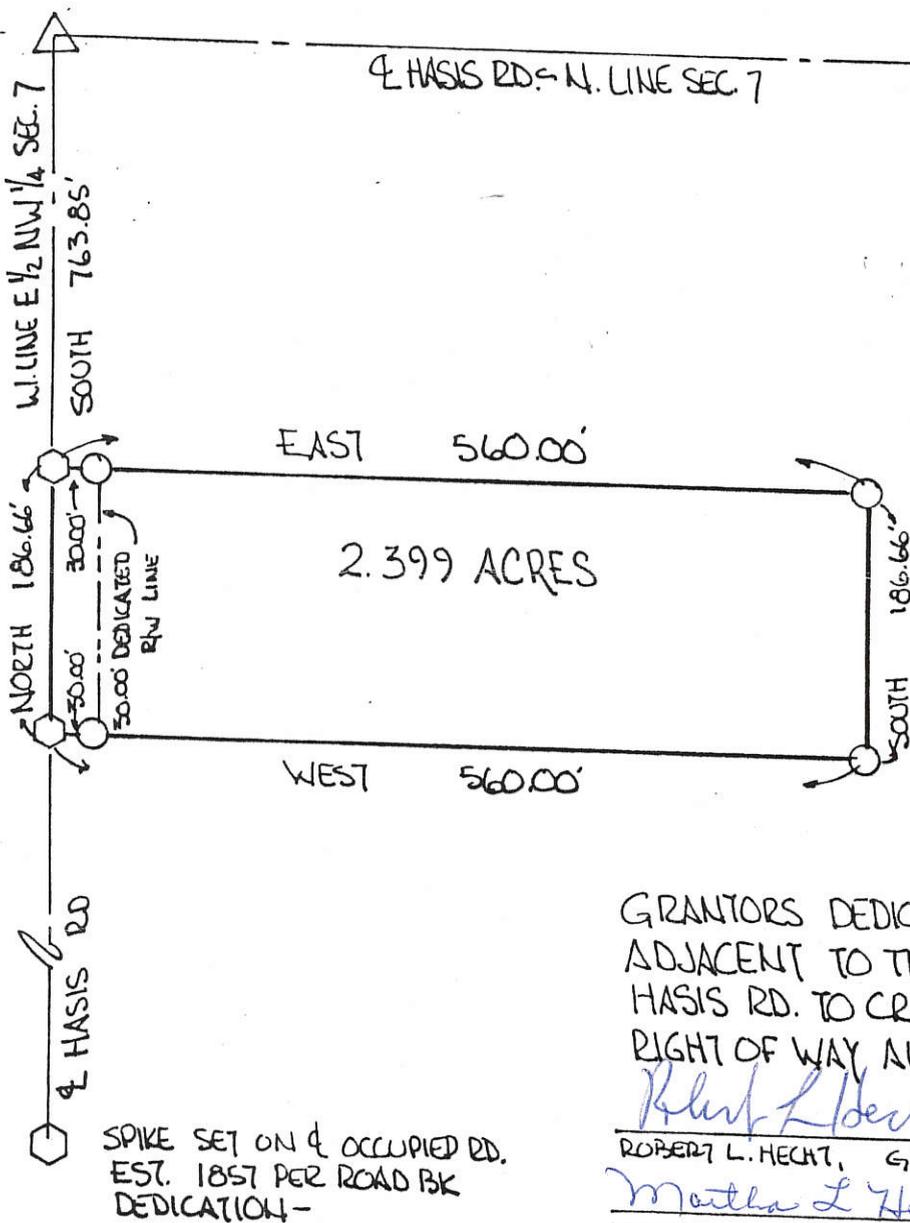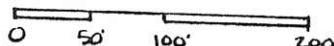

LEGEND.

- SPIKE SET
- IRON PIN SET
- △ STONE REF


GRANTORS DEDICATE ADDITIONAL LAND ADJACENT TO THE RIGHT OF WAY OF THE HASIS RD. TO CREATE A THIRTY (30.00) RIGHT OF WAY ALONG THIS PARCEL -

*Robert L. Hecht* 03/26/92  
 ROBERT L. HECHT, GRANTOR DATE  
*Martha L. Hecht* 03/26/99  
 MARTHA L. HECHT, GRANTOR DATE


PARCEL NOT IN FLOOD HAZARD ZONE  
 "FIRM" PANEL NO. 390392-0050B  
 SEPT. 1989

PLAT BY SURVEY MARCH 1992  
*Roy F. Thompson Jr.*  
 ROY F. THOMPSON JR. REG. SUR # 5379

**FILED IN SURVEY BOOK**

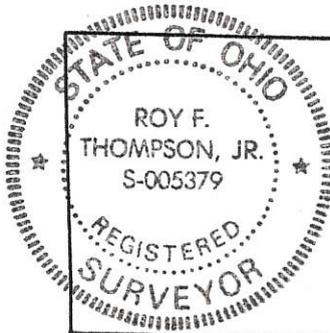

PERMANENT PARCEL No.		
Part of: <u>E 1/2 NW 1/4</u> Sec. 7 T55 R3E Center Township		
Grantor: <u>Hecht</u>	Area Retained: <u>79.251</u>	Acres
Grantee: <u>MCGOWAN</u>	Area Transferred: <u>2.399</u>	Acres
Deed References: <u>V 314 P 429</u>		
APPROVALS: <u>B. W. Gandy</u>	Co. Sanitary Engineer	
AGENCY: Board of Health	County Engineer	
DATE: <u>31 MAR 92</u>	<u>3-31-92</u>	

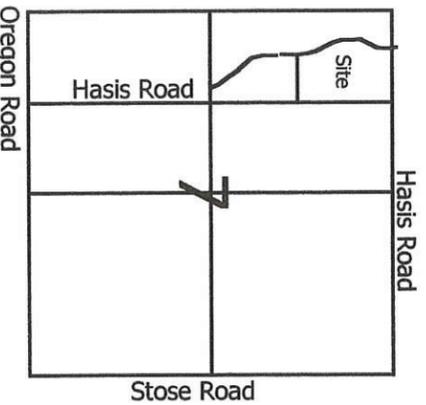


**Legend:**

- ▲ Cornerstone @ the NE corner of the W1/2 of the NW1/4 of Section 7
- ⊗ Railroad Spike (Geeslin)
- 5/8" X 30" Iron pin w/cap set
- ⊖ 5/8" X 30" Iron pin w/cap set on line and 35.00' from corner
- ⊖ 5/8" X 30" Iron pin w/cap set on line and 15.00' from corner
- Mag nail set
- ⊕ Concrete Monument (disturbed)

Line	Bearing	Distance
1	N 21°27'00"W	12.48'
2	N 39°21'51"W	152.59'
3	N 20°22'09"W	142.94'
4	N 1°42'04"W	44.36'
5	N 1°42'04"W	60.54'
6	N 5°46'48"E	48.97'
7	N 23°59'36"E	33.79'

**Notes:**  
 1. Reference is made and the bearings taken from a survey by Gordon Geeslin in May 1978  
 2. All parcels have natural drainage to the west property line (Open Ditch)

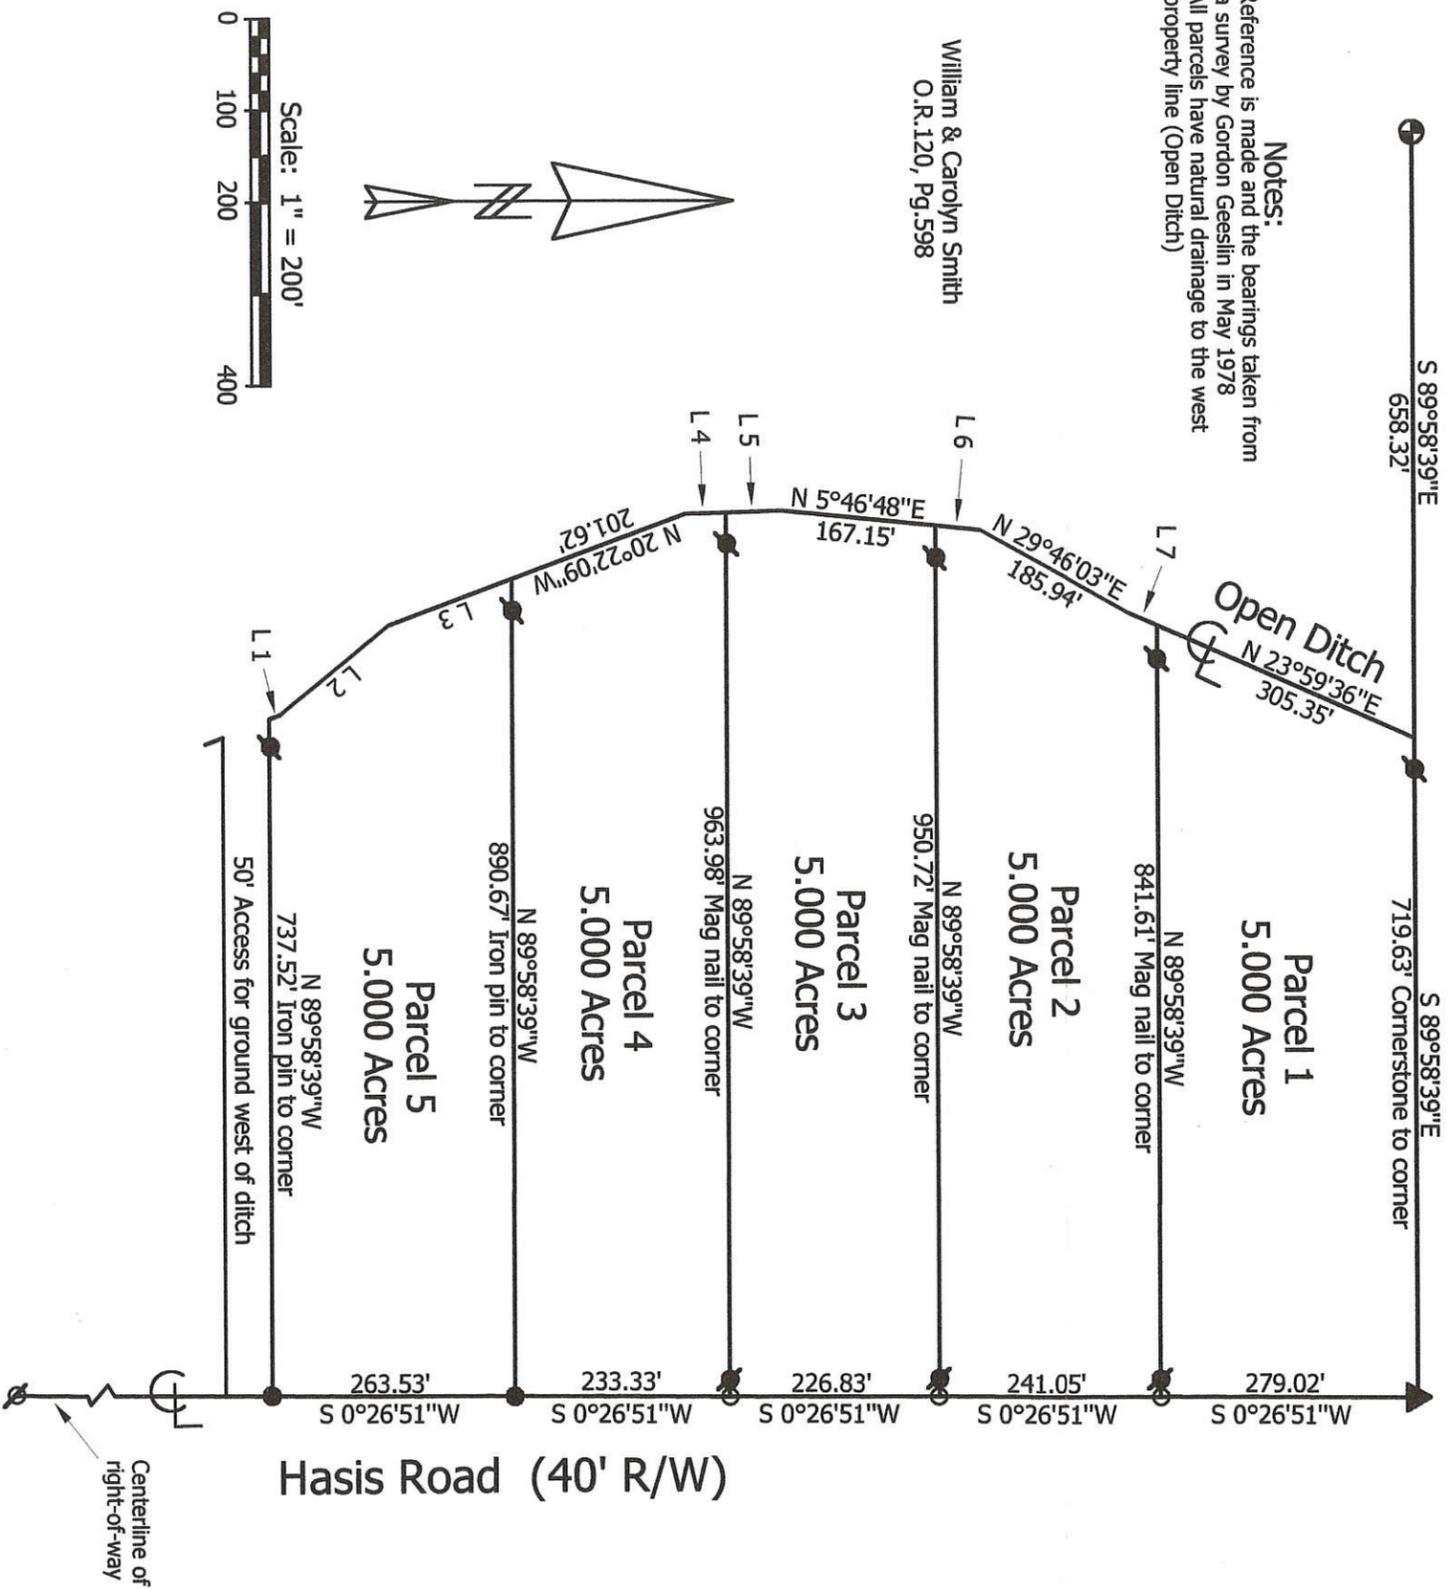

06-A

06-07-100-010  
 011  
 015

010

**Marbaugh Land Surveying**  
 1210 Yorkshire Court  
 Celina, Ohio 45822  
 (419) 586-4293



**Smith Survey**

State of: Ohio County: Mercer

Township: Center Sec: 7 Town: 5S Range: 3E

City/Village: \_\_\_\_\_ Subdivision: \_\_\_\_\_ Lot: \_\_\_\_\_

Deed References: O.R. 120, Page 598 Date Surveyed: 10-04-01

Approvals: \_\_\_\_\_ Board of Health \_\_\_\_\_ County Sanitary Engineer \_\_\_\_\_  
 Agency: \_\_\_\_\_ County Engineer \_\_\_\_\_  
 Date: \_\_\_\_\_

Kent B. Marbaugh P.S. 7421

06A


# SURVEY FOR WILLIAM & CAROLYN SMITH

BEING A PARCEL OF LAND SITUATED NORTHWEST QUARTER OF SECTION 7, TOWNSHIP 5 SOUTH, RANGE 3 EAST, CENTER TOWNSHIP, MERCER COUNTY, OHIO

NOTES:  
1. PARCEL HAS NATURAL DRAINAGE TO THE WEST, TO THE OPEN DITCH.

MATT KORTE  
O.R. 132, PG. 2283

N.E. COR. W 1/2  
OF N.W. 1/4 OF SEC. 7

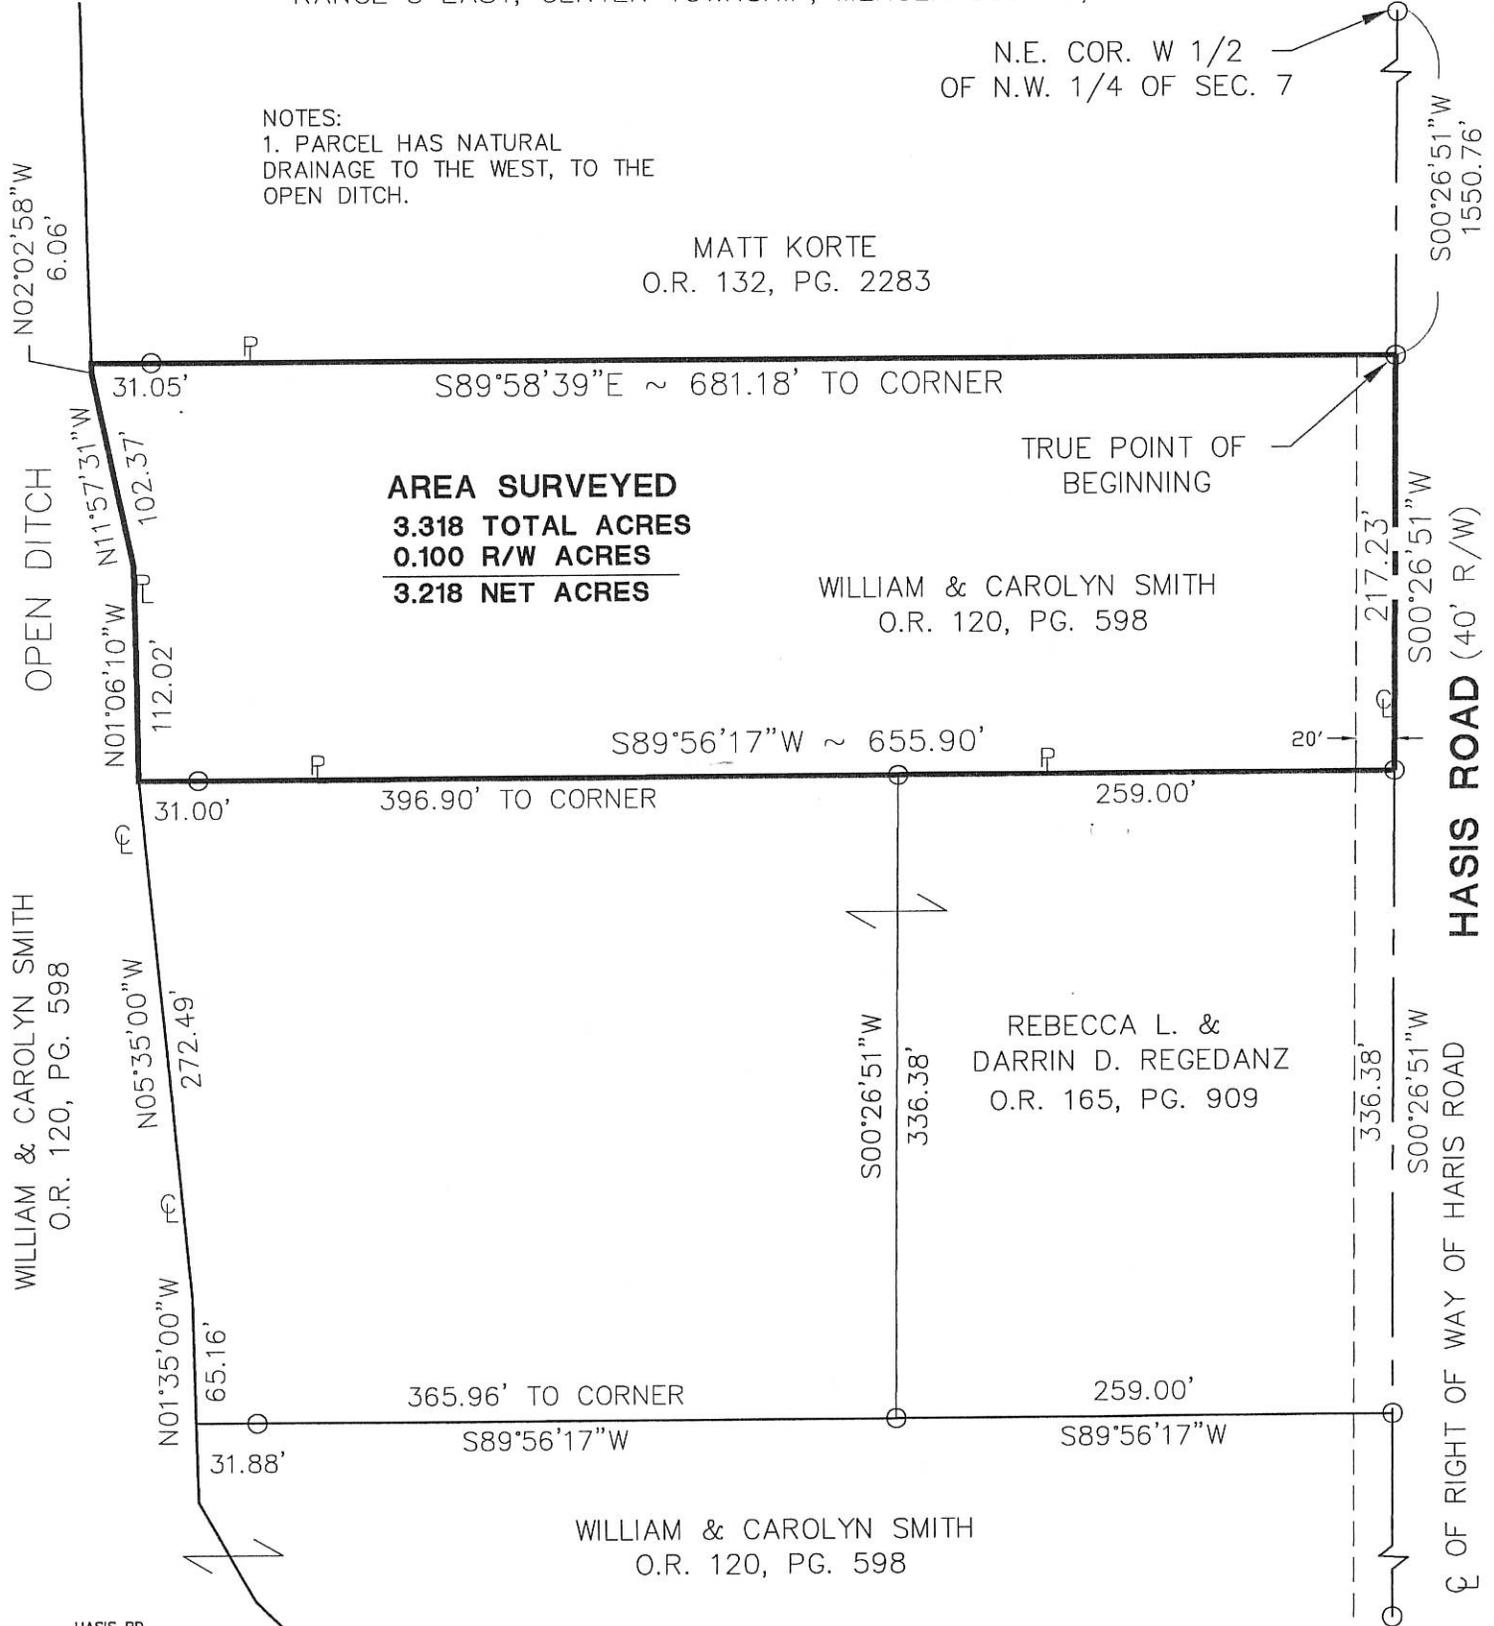

**AREA SURVEYED**  
**3.318 TOTAL ACRES**  
**0.100 R/W ACRES**  
**3.218 NET ACRES**

WILLIAM & CAROLYN SMITH  
O.R. 120, PG. 598


REBECCA L. &  
DARRIN D. REGEDANZ  
O.R. 165, PG. 909

WILLIAM & CAROLYN SMITH  
O.R. 120, PG. 598

WILLIAM & CAROLYN SMITH  
O.R. 120, PG. 598

HASIS ROAD (40' R/W)

☐ OF RIGHT OF WAY OF HARIS ROAD

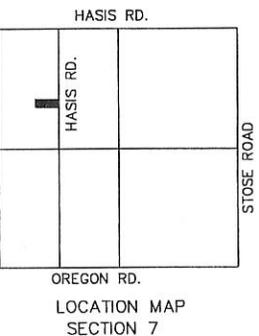

*Dave Stoner*

Dave Stoner  
Zoning Inspector

Surveyed By: *Eric C. Thomas*  
Eric C. Thomas Reg. Surveyor No. 7236  
Date: 8-19-03

- Iron Pin Found
- Iron Pin Set
- ⊙ P.K. Nail Set
- ⊗ P.K. Nail Found

ERIC C. THOMAS  
208 S. CEDAR  
COLDWATER OH 45828

FIELD WORK BY:  
ROBB BECKSTEDT

References: Basic of Bearings from Pervious Survey by Kent B. Marbaugh, P.S. 7421	Scale: 1" = 100' 
Part of <u>NW.1/4</u> Sec. <u>7</u> T. <u>5</u> -S R. <u>3</u> -E CENTER Twp., Mercer Co., OH	
Grantor: _____ Deeds: _____ Area Retained _____ Ac.	
Grantee: _____ Area _____ Ac.	
Approvals: Agency: Bd. of Health Date: _____	Co. San. Eng _____ Co. Engineer _____ Permanent Parcel No. _____


06-07-106-70-912






**Legend:**

- △ Cornerstone @ the E1/4 post of Section 18
- △ Cornerstone @ the SE corner of Section 7
- ▲ Cornerstone @ the E1/4 Post of Section 7
- Cornerpost @ the S1/4 Post of Section 7
- Iron pin with cap set
- Iron pin with cap set on line and 20.0' from corner
- Mag nail set
- ⊗ Harrow tooth spike found (Gebhart)
- ⊗ Iron pin found (Geeslin)
- ⊗ Railroad spike found (Gebhart)
- Patented survey stake found 25.0' from corner (Gebhart)
- Iron pin with cap set on line and 30.0' from corner

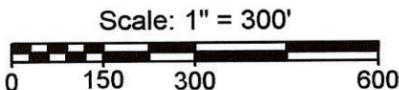

Line	Bearing	Distance
1	N 86°18'50"W	100.01'
2	N 84°05'21"W	101.49'
3	N 82°48'39"W	48.99'
4	N 80°34'28"W	55.10'
5	N 77°54'02"W	50.48'
6	N 75°28'16"W	52.28'
7	N 73°20'14"W	8.24'
8	N 73°20'14"W	64.96'
9	N 75°13'07"W	52.88'
10	N 1°06'39"E	154.05'
11	S 1°17'55"W	154.73'

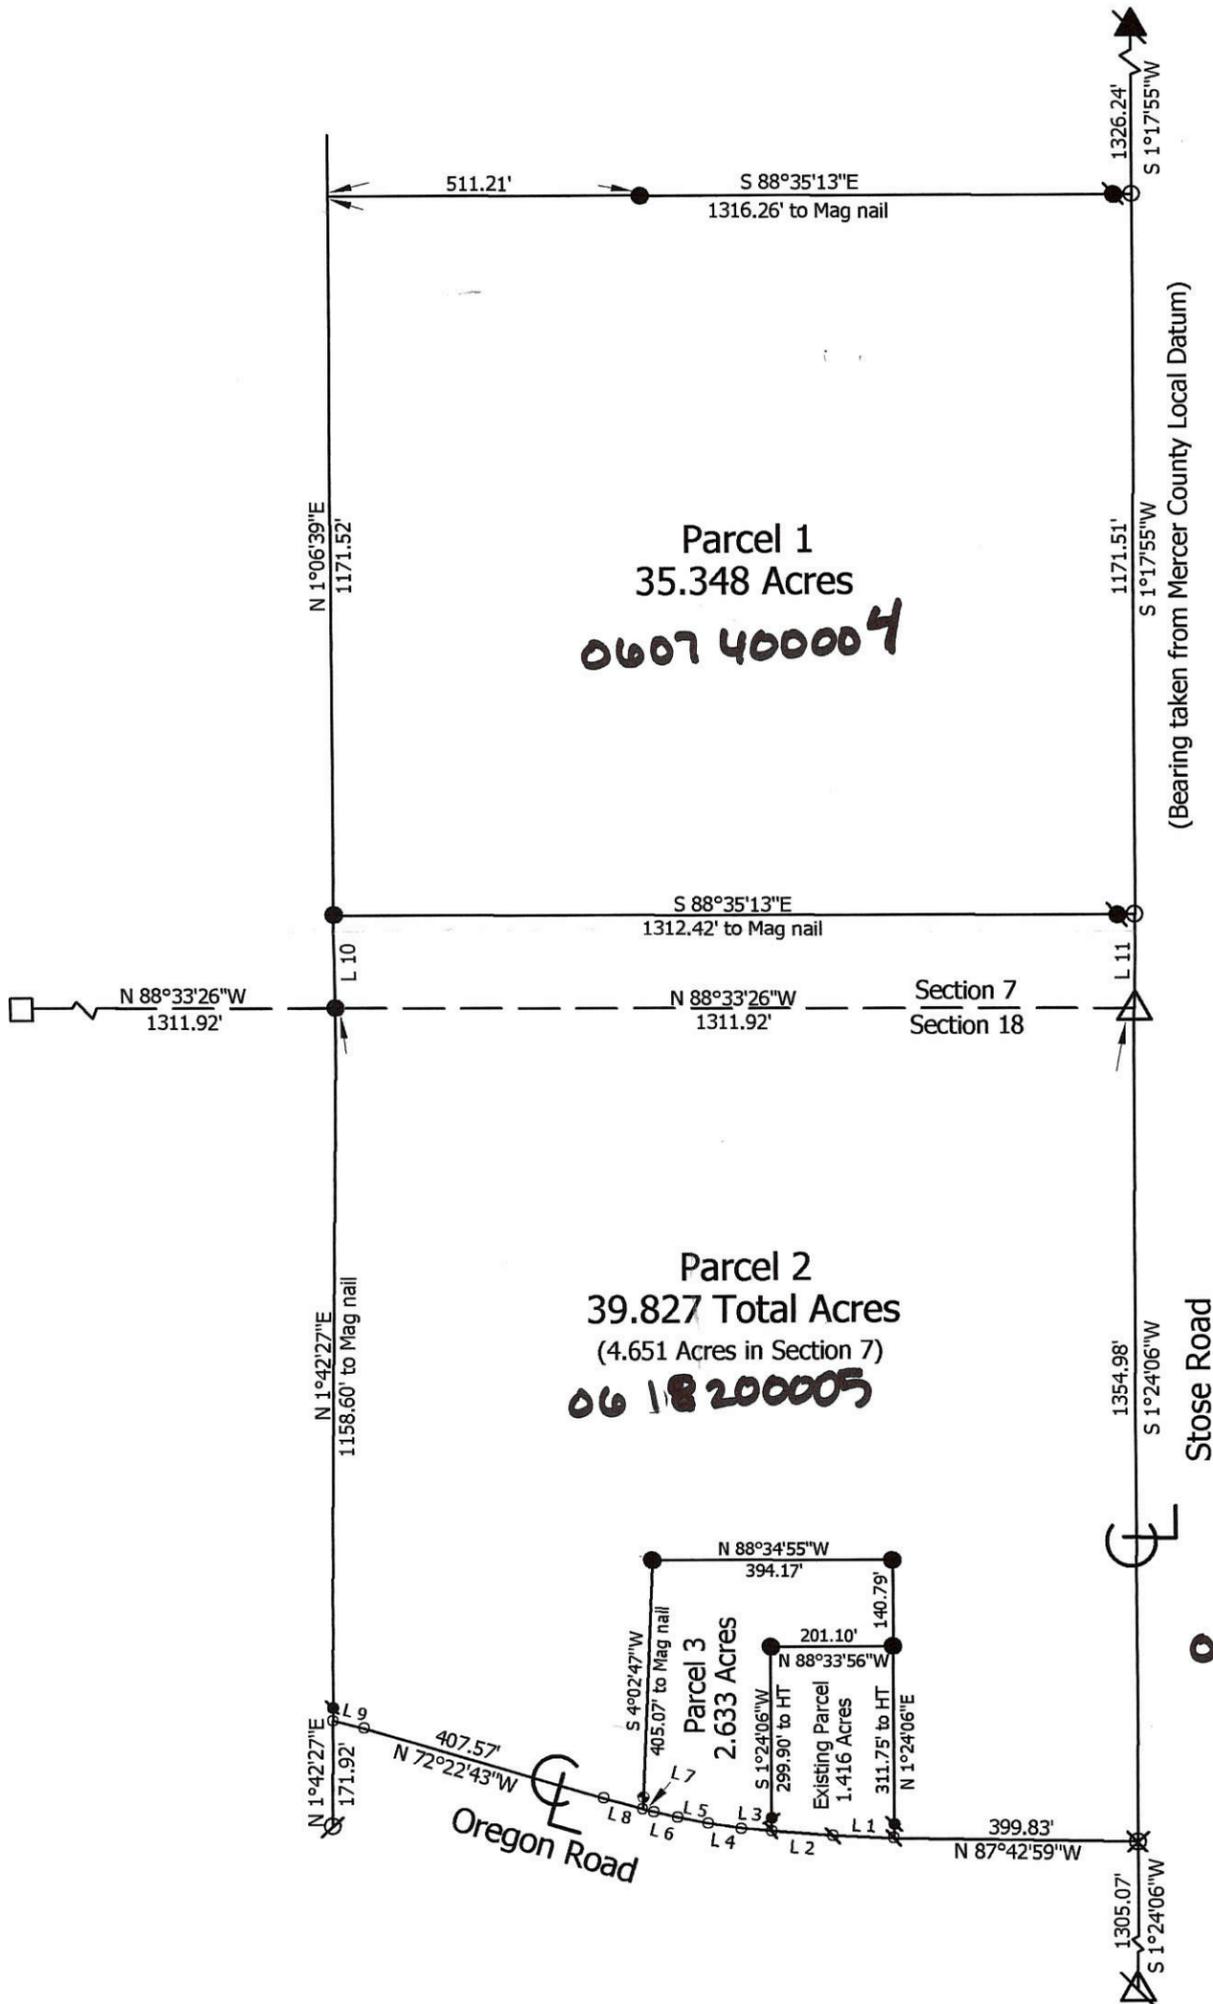

- Notes:**
1. Reference is made to a survey by B.R. Gebhart dated 7-20-74
  2. Reference is made to a survey by Gordon Geeslin dated 7-10-96
  3. The Cornerstone at the N1/4 post of Section 7 was also used in this survey
  4. An Iron pin at the S1/4 post of the NW1/4 of Section 7 was also used in this survey

**Marbaugh  
Land Surveying**

1901 Carolina Court  
Celina, Ohio 45822  
(419) 586-4293

*Kent Marbaugh*  
Kent B. Marbaugh P.S.7421




**Green Survey**

State of: Ohio County: Mercer  
 Township: Center Sec: 7 & 18 Town: 5S Range: 3E  
 City/Village: \_\_\_\_\_ Subdivision: \_\_\_\_\_ Lot: \_\_\_\_\_  
 Deed References: O.R. 132, Page 415 Date Surveyed: 11-5-08

Approvals: \_\_\_\_\_  
 Agency: Board of Health County Sanitary Engineer \_\_\_\_\_  
 Date: \_\_\_\_\_ County Engineer \_\_\_\_\_

EXHIBIT C-1  
 NRCS CONTRACT NO. 66-5E34-07-002C, TASK ORDER NO. 17  
 SITUATE IN THE STATE OF OHIO, MERCER COUNTY, CENTER TOWNSHIP,  
 SE 1/4 OF SECTION 7 AND THE NE 1/4 OF SECTION 18, T5S, R3E, BEING  
 PART OF A 35.348 ACRE AND PART OF A 39.827 ACRE PARCEL CONVEYED TO  
 JAMES VANTILBURG AND BRENDA VANTILBURG RECORDED IN INSTRUMENT #200900007447  
 BEING A 21.642 ACRE CONSERVATION EASEMENT  
 FOR NATURAL RESOURCE CONSERVATION SERVICE (NRCS)

ALL BEARINGS, COORDINATES AND DISTANCES ARE EXPRESSED AS OHIO STATE PLANE NORTH ZONE GRID, US SURVEY FEET NAD83 (CORS). GPS OBSERVATIONS ON OCTOBER 12, 2011. REFERENCE: NGS CORS STATION OHMR  
 LAT: 40° 32' 45.58342"N  
 LONG: 84° 37' 50.63718"W  
 NORTHING: 327594.58  
 EASTING: 1376399.76  
 PROJECT COMBINED SCALE FACTOR: 0.99993080 TO OBTAIN GROUND DISTANCES AND COORDINATES MULTIPLY EACH DISTANCE, NORTHING AND EASTING BY THE RECIPROCAL OF 0.99997020 WHICH=1.00006921

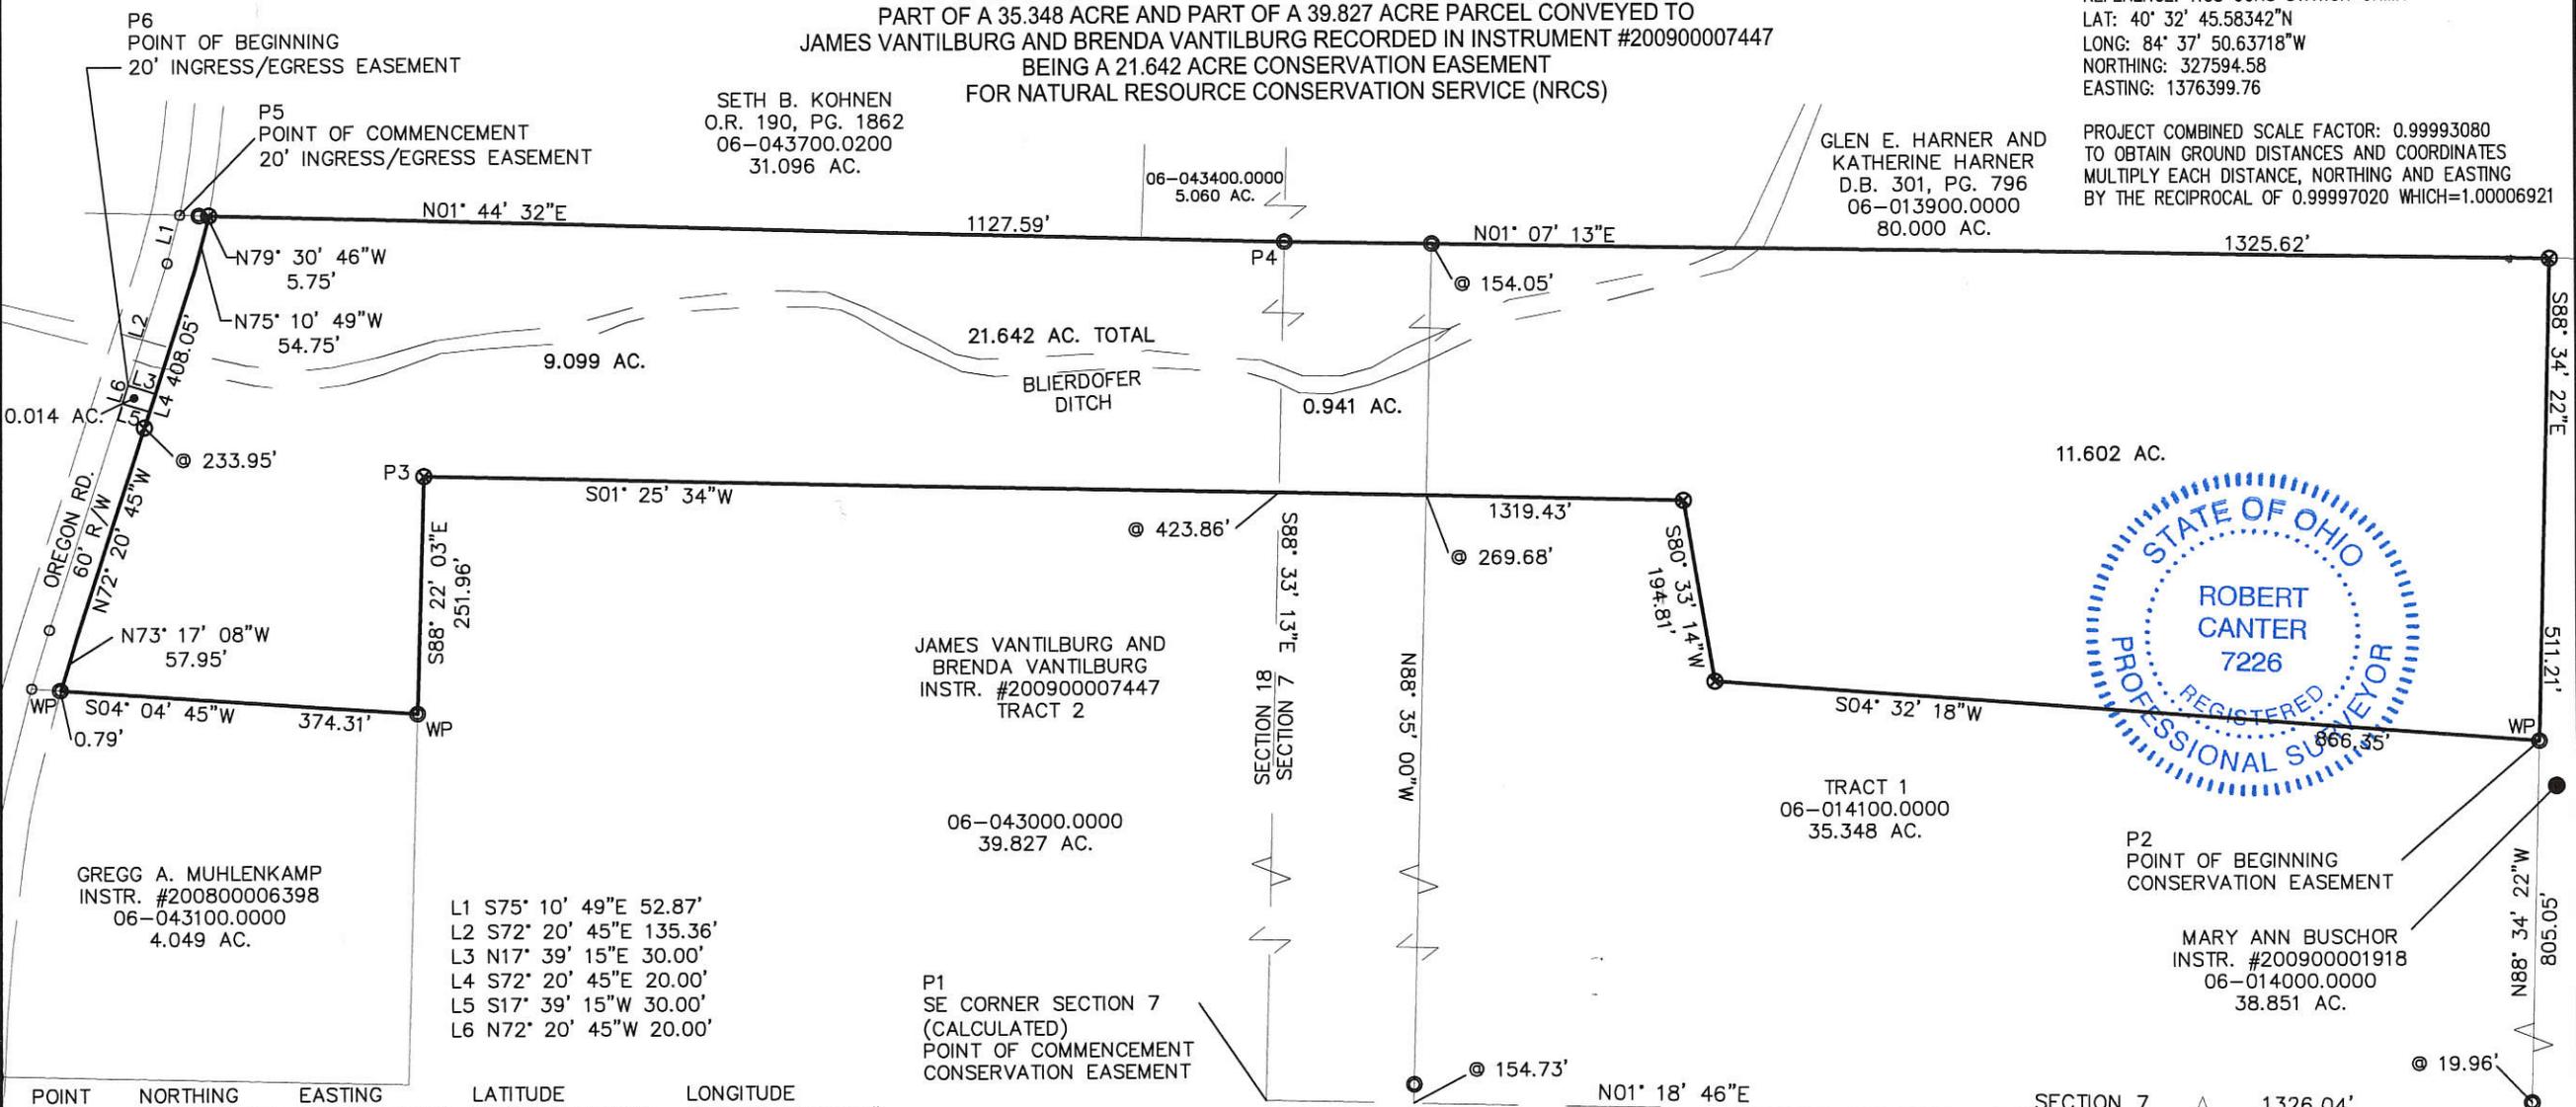

SETH B. KOHNEN  
 O.R. 190, PG. 1862  
 06-043700.0200  
 31.096 AC.

GLEN E. HARNER AND  
 KATHERINE HARNER  
 D.B. 301, PG. 796  
 06-013900.0000  
 80.000 AC.

JAMES VANTILBURG AND  
 BRENDA VANTILBURG  
 INSTR. #200900007447  
 TRACT 2

GREGG A. MUHLENKAMP  
 INSTR. #200800006398  
 06-043100.0000  
 4.049 AC.

- L1 S75° 10' 49"E 52.87'
- L2 S72° 20' 45"E 135.36'
- L3 N17° 39' 15"E 30.00'
- L4 S72° 20' 45"E 20.00'
- L5 S17° 39' 15"W 30.00'
- L6 N72° 20' 45"W 20.00'

POINT	NORTHING	EASTING	LATITUDE	LONGITUDE
P1	350898.9065'	1399021.3467'	N40° 36' 41.1601"	W84° 33' 04.7852"
P2	352244.6480'	1398246.9260'	N40° 36' 54.2744"	W84° 33' 15.2348"
P3	350030.0240'	1397953.3680'	N40° 36' 32.3281"	W84° 33' 18.3637"
P4	350932.0180'	1397709.9550'	N40° 36' 41.1821"	W84° 33' 21.7946"
P5	349774.6110'	1397674.7500'	N40° 36' 29.7401"	W84° 33' 21.8972"
P6	349720.0385'	1397854.8418'	N40° 36' 29.2429"	W84° 33' 19.5462"

P1  
 SE CORNER SECTION 7  
 (CALCULATED)  
 POINT OF COMMENCEMENT  
 CONSERVATION EASEMENT

- LEGEND
- IRON PIN FOUND
  - P.K. NAIL FOUND
  - ⊗ 3/4" x 30" IRON PIN SET W/CAP STAMPED "CANTER PS 7226" WITH A WITNESS POST
  - RIGHT OF WAY

REFERENCES:  
 DEEDS AS NOTED  
 CURRENT TAX MAP  
 COUNTY GIS

CLIENT: NATURAL RESOURCE  
 CONSERVATION SERVICE (NRCS)


NRCS PROPERTY APPLICATION NUMBER:  
 COMPLETED:

THIS IS TO CERTIFY THAT THIS SURVEY, DONE BY CANTER SURVEYING/GPS SERVICES, INC. WAS DONE ON THE GROUND IN ACCORDANCE WITH THE MOST RECENT MINIMUM STANDARDS FOR PROPERTY BOUNDARY SURVEYS, AS SET FORTH BY THE OHIO STATE BOARD OF REGISTRATION FOR PROFESSIONAL ENGINEERS AND SURVEYORS. THE ACCURACY AND POSITION TOLERANCE AREA ALSO IN ACCORDANCE WITH RURAL SURVEYS. SUBJECT TO ALL LEGAL EASEMENTS AND RIGHTS OF WAY.



Robert C. Canter, P.S.  
 6801 S.R.56 Athens, Ohio 45701  
 Phone: (740) 592-5706  
 Email: canter@cangps.com

JOB NUMBER: 11083
DRAWN BY: HTM
CHECKED BY: R.C.CANTER

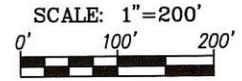


ROBERT C. CANTER, P.S. 7226  
 DATE


**LEGEND**

- "A" = STONE FD. @ E. 1/4 ~ SEC. 7.
- "B" = STONE @ S.E. COR. ~ SEC. 7.
- = MINE SPIKE SET
- = 5/8" X 30" IRON BAR SET


**LOCATION SKETCH**

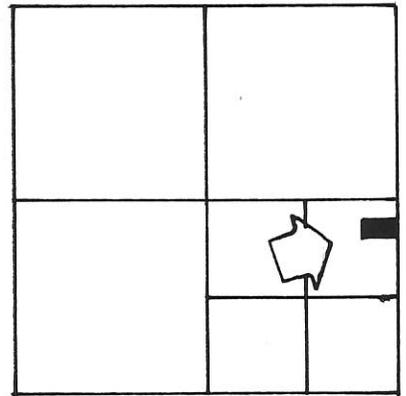

SECTION 7

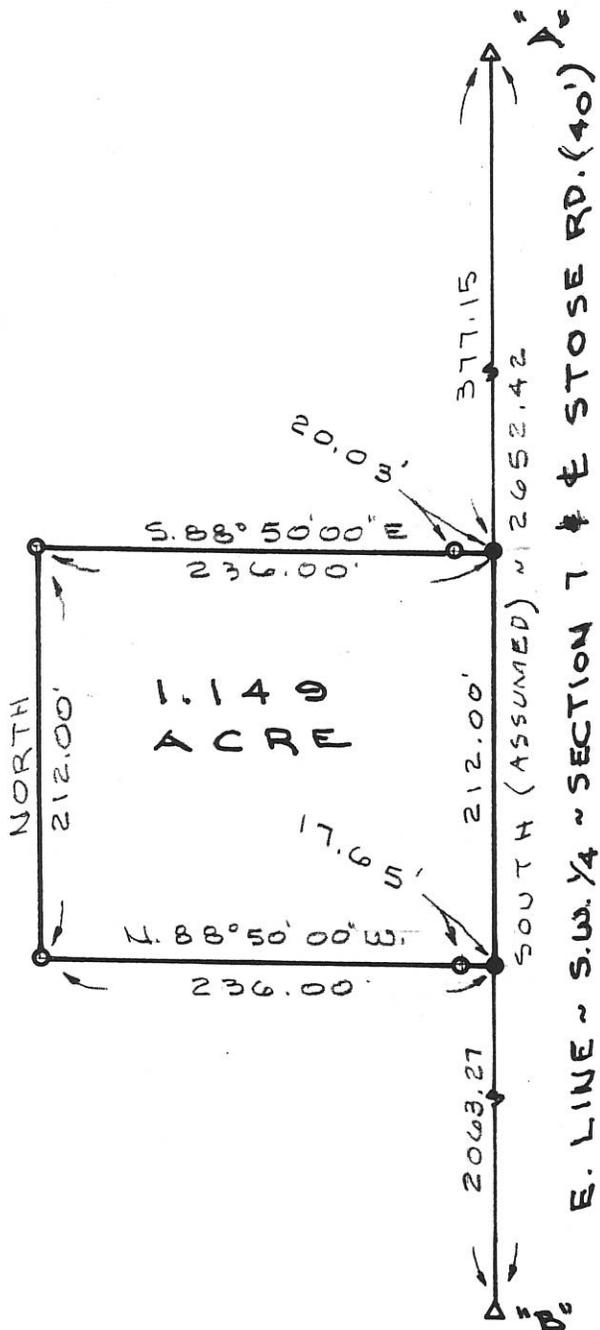

**N**

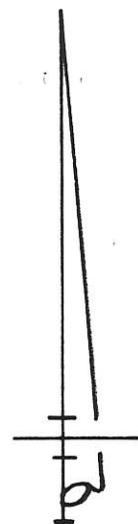

SURVEYED BY Gordon L. Geeslin  
 GORDON L. GEESLIN  
 REGISTERED SURVEYOR  
 No 5372

**STONER SURVEY**

PART OF THE NE. 1/4 OF THE S.E. 1/4 OF SEC. 7, TOWN 5 SOUTH, RANGE 3 EAST (CENTER TOWNSHIP), MERCER COUNTY, OHIO,  
 DEC. 15, 1993



SCALE 1"=100'

**GEESLIN LAND SURVEYING**

810 EAST MARKET STREET  
 CELINA, OHIO  
 PHONE (419) 586-6155



PERMANENT PARCEL No. \_\_\_\_\_

Part of: \_\_\_\_\_ Sec. \_\_\_\_\_ T. \_\_\_\_\_ R. \_\_\_\_\_ Township

Grantor: \_\_\_\_\_ Area Retained: \_\_\_\_\_ Acres


Grantee: \_\_\_\_\_ Area Transferred: \_\_\_\_\_ Acres

Deed References: \_\_\_\_\_


APPROVALS:  
 AGENCY DATE: \_\_\_\_\_ Board of Health \_\_\_\_\_ County Sanitary Engineer \_\_\_\_\_ County Engineer \_\_\_\_\_

**Legend:**

- △ Cornerstone @ the E1/4 post of Section 18
- △ Cornerstone @ the SE corner of Section 7
- ▲ Cornerstone @ the E1/4 Post of Section 7
- Cornerpost @ the S1/4 Post of Section 7
- Iron pin with cap set
- Iron pin with cap set on line and 20.0' from corner
- Mag nail set
- ⊗ Harrow tooth spike found (Gebhart)
- ⊗ Iron pin found (Geeslin)
- ⊗ Railroad spike found (Gebhart)
- Patented survey stake found 25.0' from corner (Gebhart)

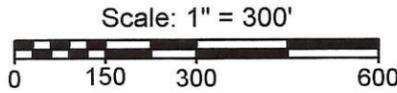

Line	Bearing	Distance
1	N 86°18'50"W	100.01'
2	N 84°05'21"W	101.49'
3	N 82°48'39"W	48.99'
4	N 80°34'28"W	55.10'
5	N 77°54'02"W	50.48'
6	N 75°28'16"W	52.28'
7	N 73°20'14"W	29.52'
8	N 73°20'14"W	43.68'
9	N 75°13'07"W	52.88'
10	N 1°06'39"E	154.05'
11	S 1°17'55"W	154.73'

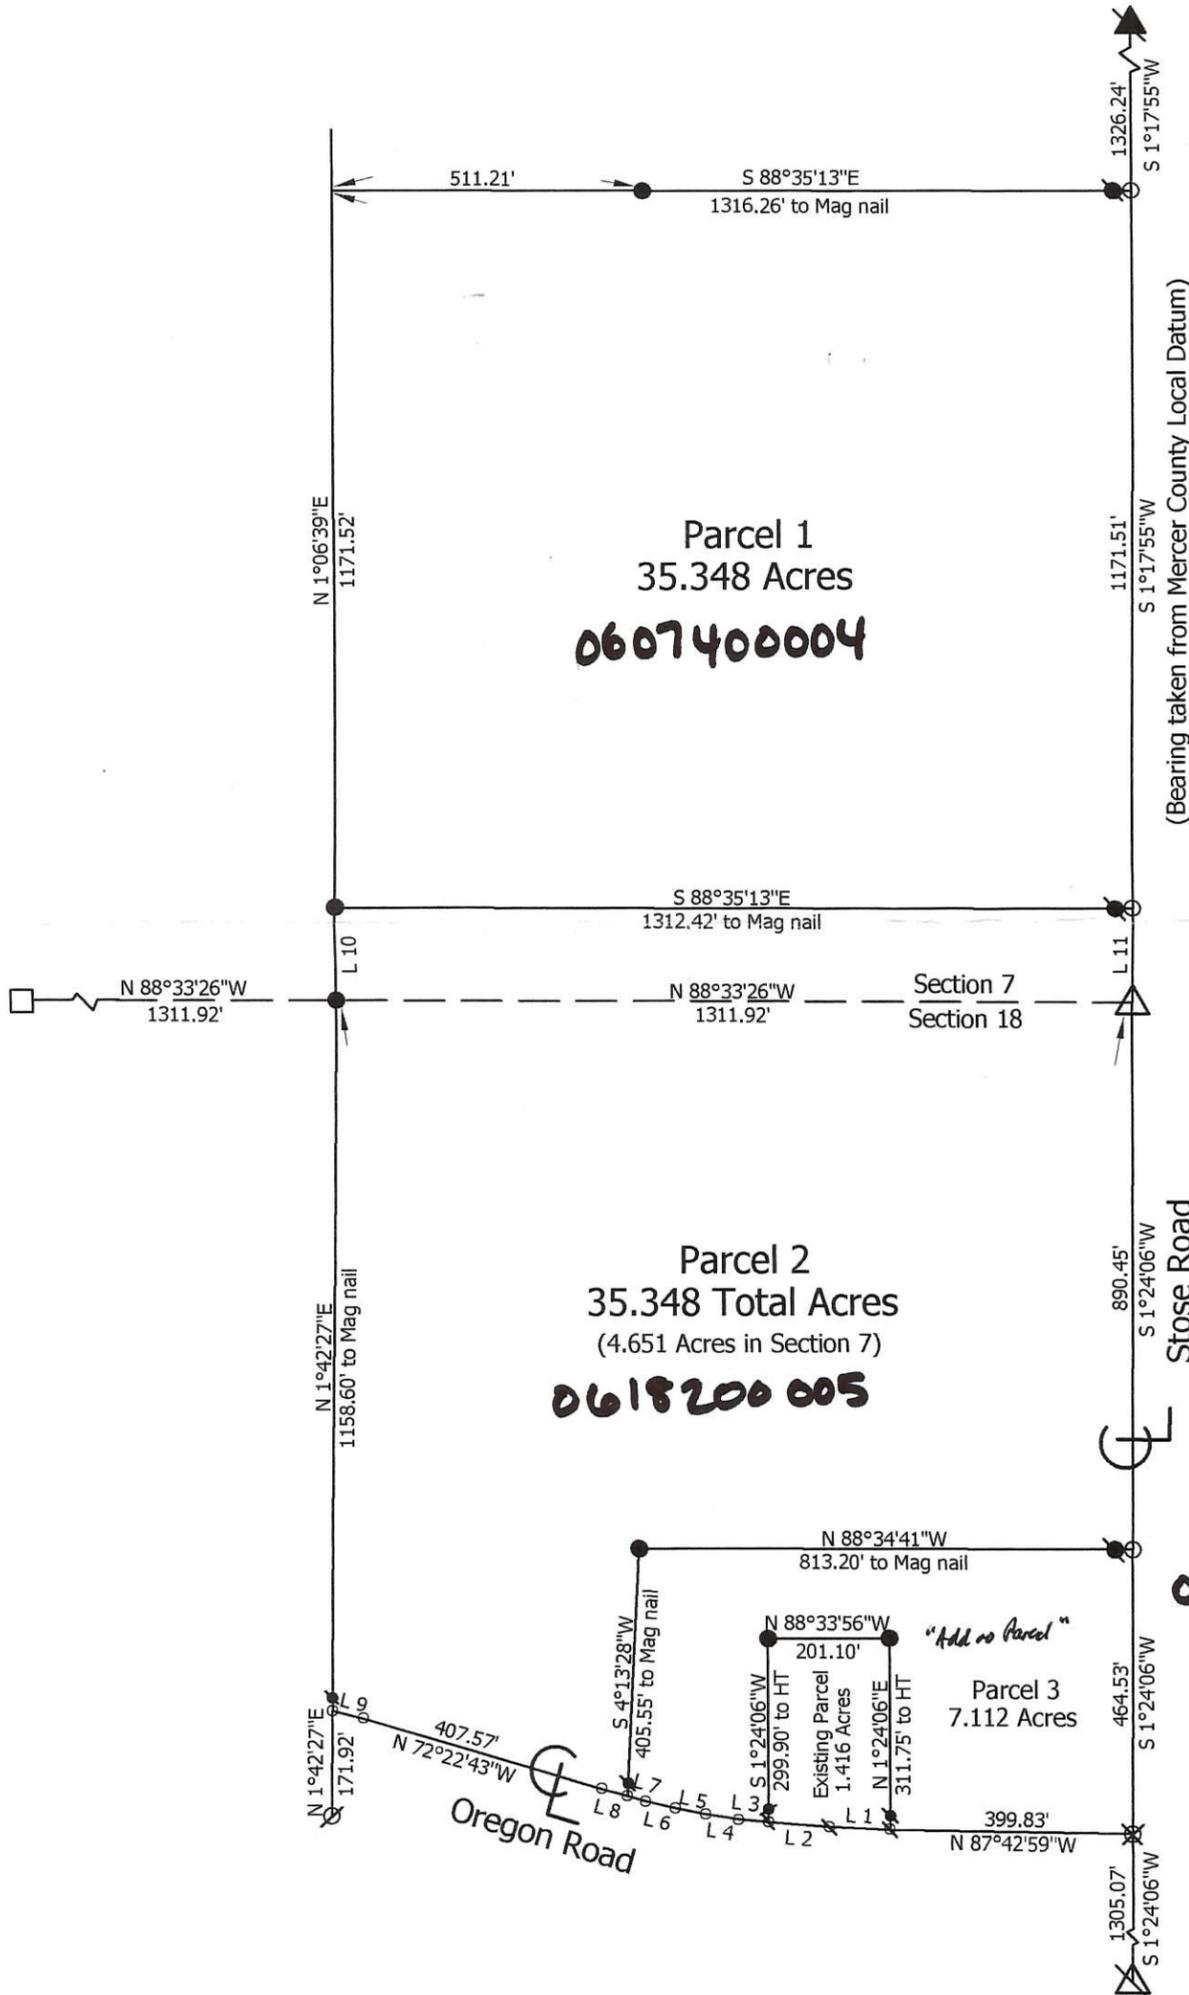

Notes:  
 1. Reference is made to a survey by B.R. Gebhart dated 7-20-74  
 2. Reference is made to a survey by Gordon Geeslin dated 7-10-96  
 3. The Cornerstone at the N1/4 post of Section 7 was also used this survey  
 4. An Iron pin at the S1/4 post of the NW1/4 of Section 7 was also used this survey

TAX MAP DEPT.  
 Date: 5/12/08 By: C/H  
**REVIEWED**


**Marbaugh Land Surveying**  
 1901 Carolina Court  
 Celina, Ohio 45822  
 (419) 586-4293  
 Kent B. Marbaugh P.S. 7421



**Green Survey**

State of: Ohio County: Mercer  
 Township: Center Sec: 7 & 18 Town: 5S Range: 3E  
 City/Village: \_\_\_\_\_ Subdivision: \_\_\_\_\_ Lot: \_\_\_\_\_  
 Deed References: O.R. 132, Page 415 Date Surveyed: 4-14-08  
 Approvals: \_\_\_\_\_  
 Agency: Board of Health County Sanitary Engineer \_\_\_\_\_ County Engineer \_\_\_\_\_  
 Date: \_\_\_\_\_

06 D + A (7)

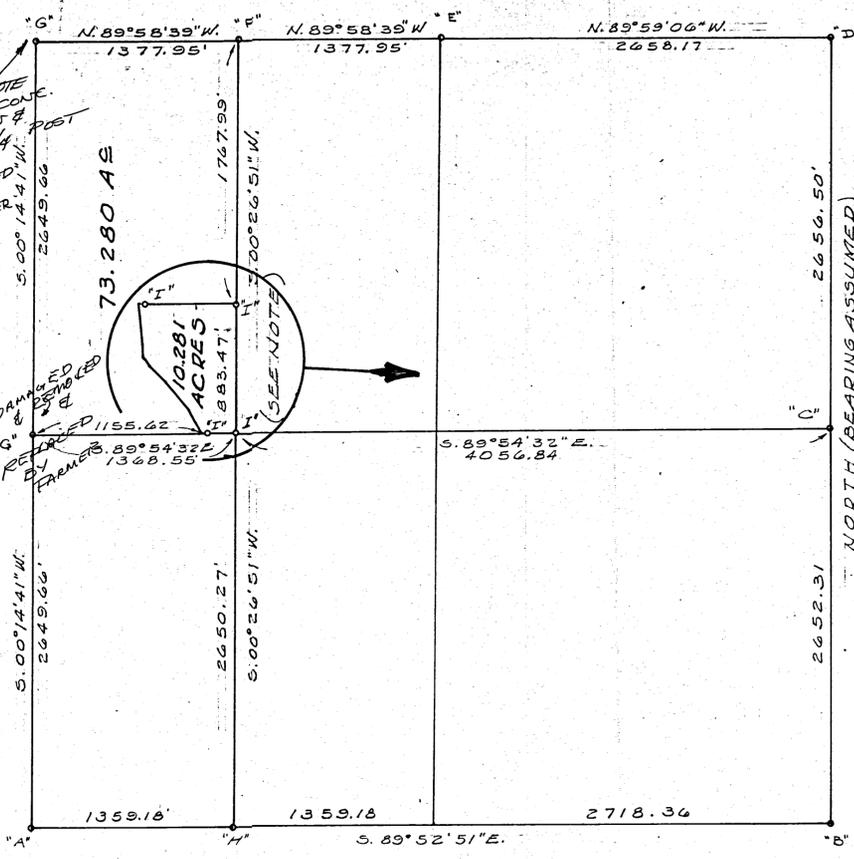


SECTION 7, CENTER TOWNSHIP

**LEGEND**

- "A" = CORNER STONE FOUND @ S.W. COR SEC. 7
  - "B" = " " " " " SE " " "
  - "C" = " " " " " E. 1/4 POST " "
  - "D" = " " " " " N.E. COR SEC 7
  - "E" = " " " " " N. 1/4 POST " "
  - "F" = " " " " " N.E. COR - W. 1/2 - NW. 1/4 SEC. 7.
- FOR POINTS "D" "E" & "F" SEE SURVEY BOOK 3, PAGE 209, DATED MARCH 1883.
- "G" = CONCRETE MONUMENT SET.
  - "H" = RAILROAD SPIKE SET.
  - "I" = 5/8 INCH IRON BAR SET.

**NOTES**

(1) BY DEDICATION, THE CENTERLINE OF HASIS ROAD IS ON & ALONG THE EAST LINE OF THE WEST HALF OF THE WEST HALF OF SEC. 7. THE ROAD, AS USED, HOWEVER, LIES EAST OF THIS LINE. BY 14.8' @ THE N.E. COR OF THE 10.281 AC TRACT & 39.1' @ THE S.E. COR. THIS SURVEYOR FEELS THERE IS RIGHT-OF-WAY BY PRESCRIPTION, HOWEVER, A LEGAL OPINION IS RECOMMENDED.

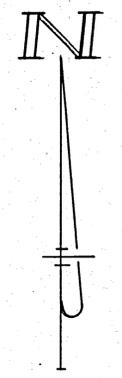


SURVEYED BY *Gordon L. Geeslin*  
 GORDON L. GEESLIN  
 REGISTERED SURVEYOR  
 N# 5372

STOSE SURVEY OF THE W. 1/2 OF THE N.W. 1/4 OF SECTION 7, TOWN 5 SOUTH, RANGE 3 EAST (CENTER TOWNSHIP), MERCER COUNTY, OHIO.

MAY, 1978

SCALE # 1" = 60' (BLOW-UP)  
 # 1" = 600' (SECTION)

REVISED MARCH 11, 1980 TO SHOW 2.000 ACRE TRACT.

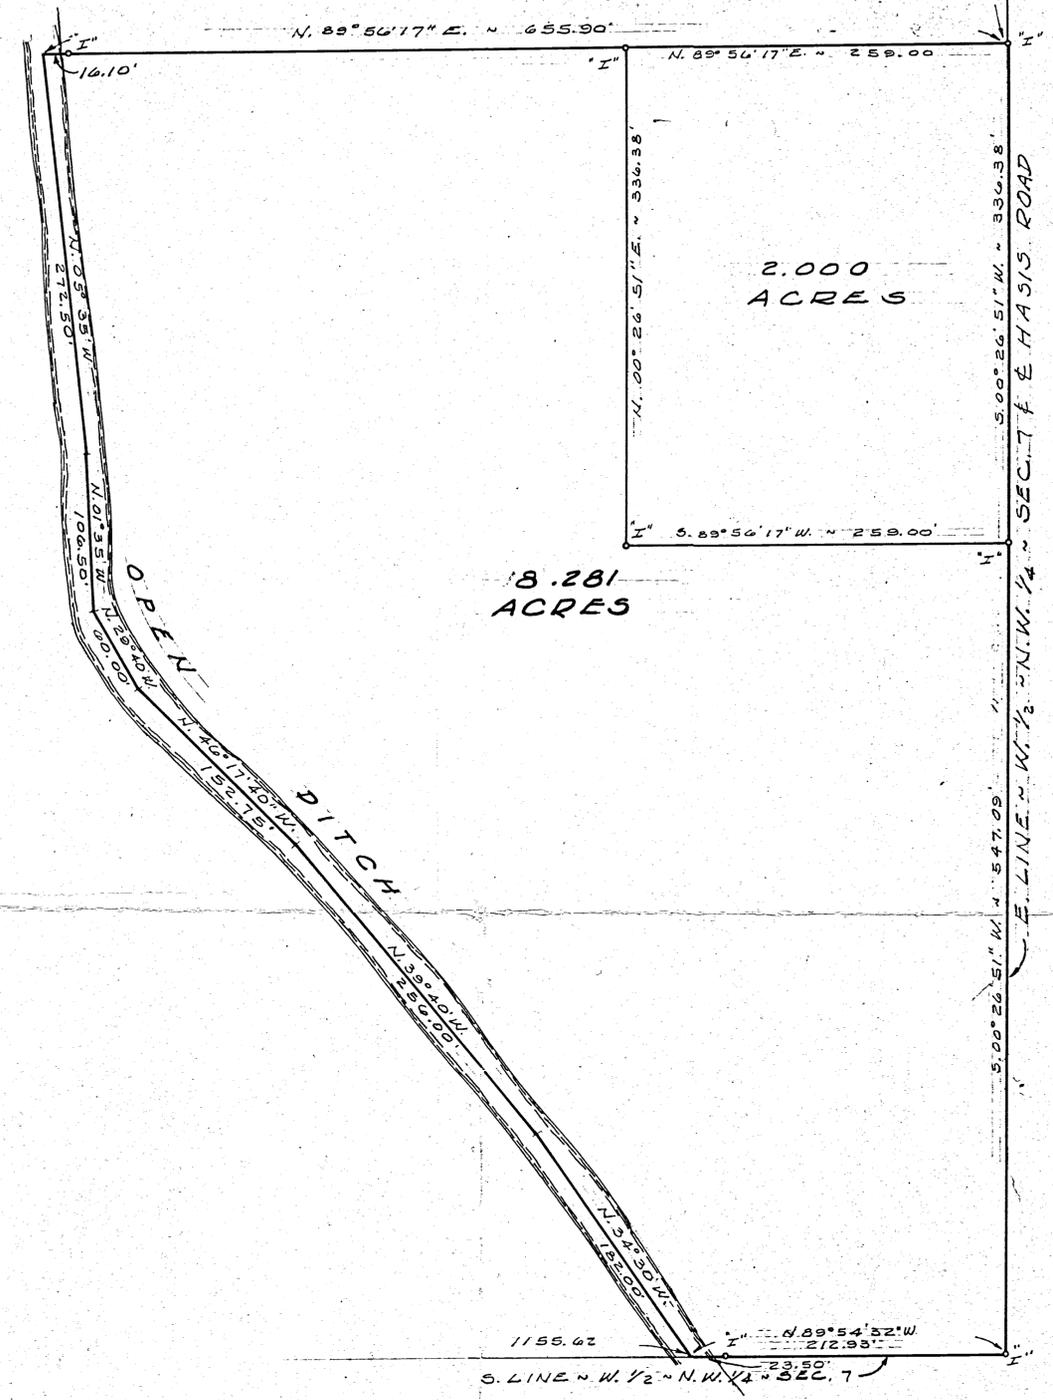

1 Y-99 100-001-10-99







06-A(07)

THIS PLAT REPRESENTS AN ACTUAL FIELD SURVEY PERFORMED UNDER MY SUPERVISION, AS DATED HEREIN.


*James W. Geeslin*

ATTEST: JAMES W. GEESLIN  
PROFESSIONAL SURVEYOR 7764

MATTHEW VANTILBURG  
80 AC.  
O.R. 4 PG. 322

LINE TABLE

LINE	BEARING	DISTANCE
L1	N 87°32'05" W	236.00'
L2	S 01°17'55" W	212.00'
L3	S 87°32'05" E	236.00'

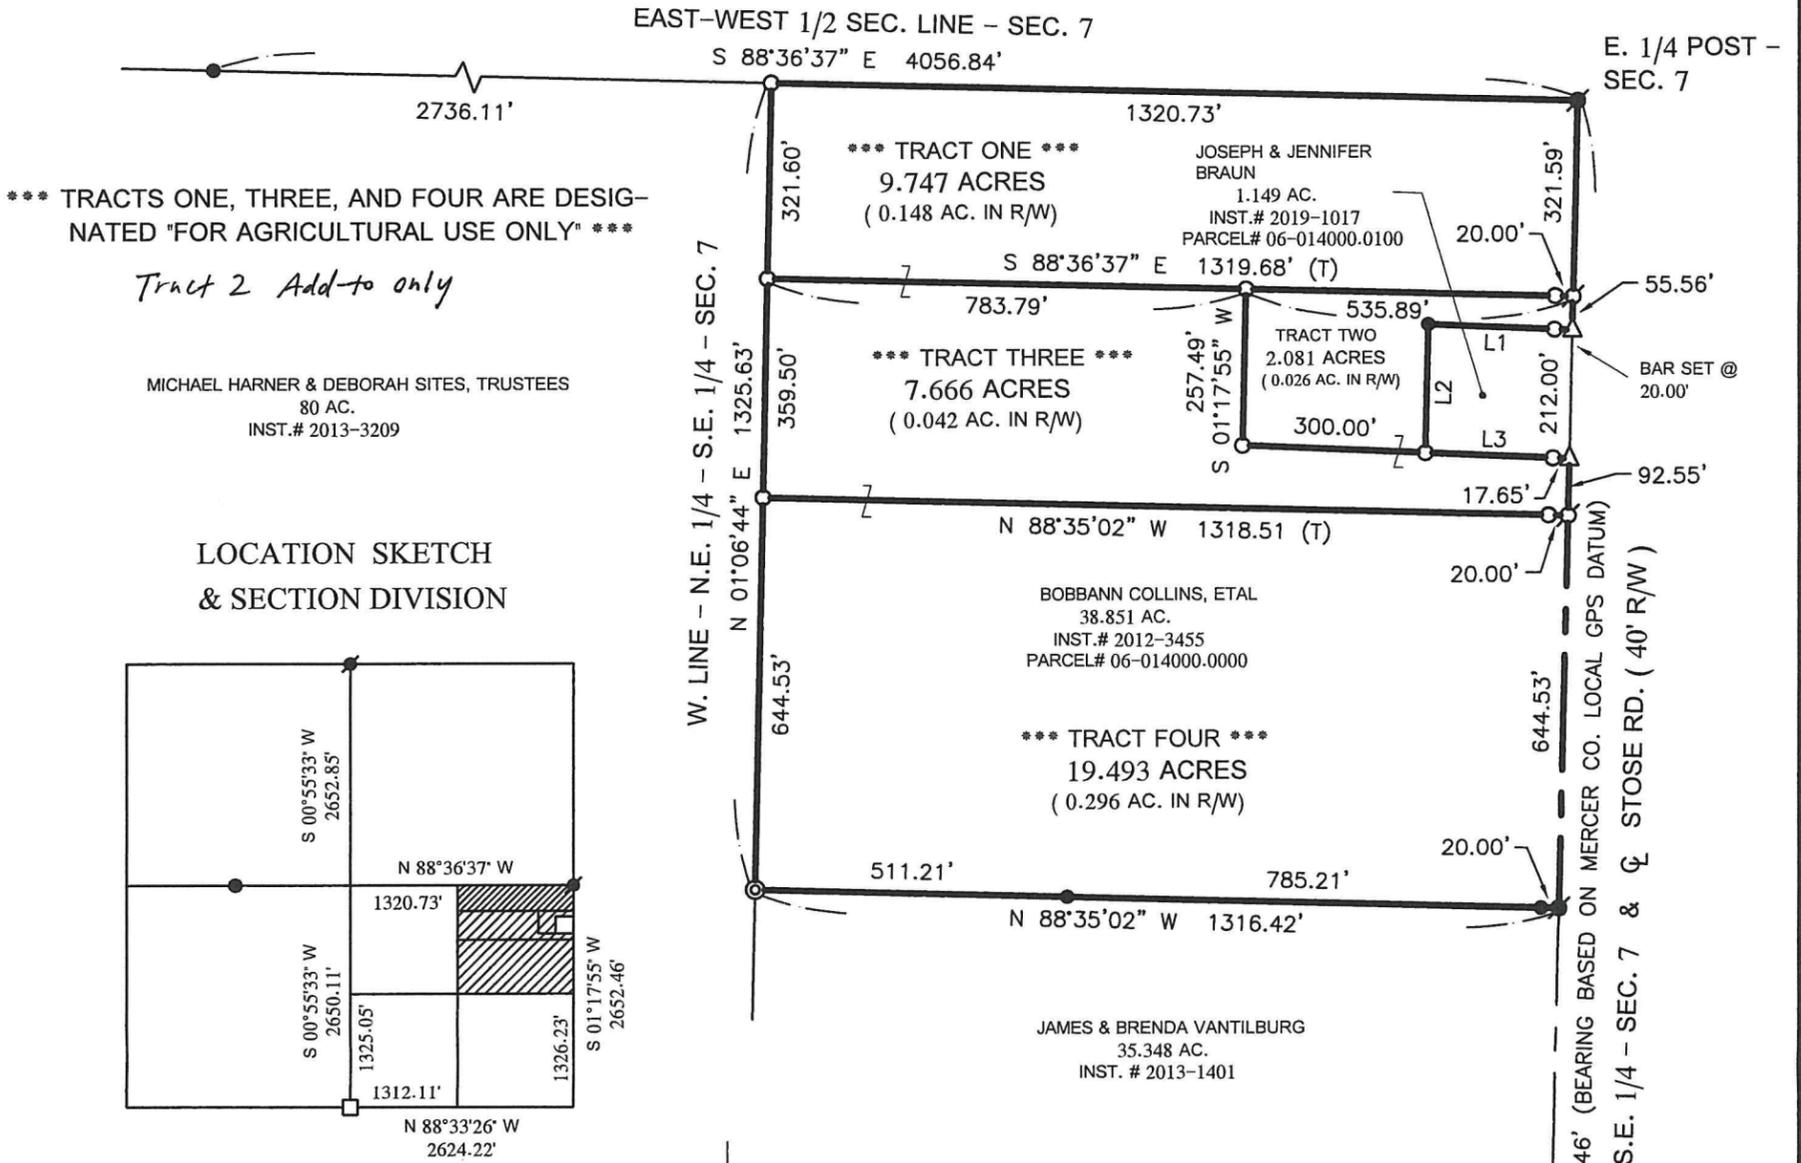

LEGEND

- ⊙ = 3/4 INCH IRON BAR FOUND .
- = MAG NAIL FOUND .
- = 5/8 INCH IRON BAR FOUND .
- △ = MINE SPIKE FOUND .
- = WOOD POST FOUND .
- = 5/8 INCH IRON BAR SET .
- ⊘ = MAG NAIL SET .




SURVEY REFERENCES :

- 1) STOSE SURVEY BY G. GEESLIN, P.S. 5372, MAY 1978.
- 2) KUHN SURVEY BY G. GEESLIN, 7/10/96.
- 3) STONER SURVEY BY G. GEESLIN, 12/15/93.
- 4) GREEN SURVEY BY K. MARBAUGH, P.S. 7421, 4/14/08.

COLLINS SURVEY

OF PART OF THE N.E. 1/4 - S.E. 1/4 - SECTION 7 , TOWN 5 SOUTH , RANGE 3 EAST , ( CENTER TOWNSHIP ) , MERCER COUNTY , OHIO .

JULY 15, 2019

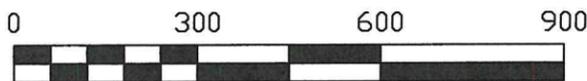

SCALE 1" = 300'

GEESLIN LAND SURVEYING

525 S. SECOND ST.  
COLDWATER, OHIO 45828

PHONE: (419)678-7233  
geeslinsurveying@gmail.com



PERMANENT PARCEL No. \_\_\_\_\_

Part of: \_\_\_\_\_ Sec. \_\_\_\_ T. \_\_\_\_ R. \_\_\_\_\_ Township

Grantor: \_\_\_\_\_ Area Retained: \_\_\_\_\_ Acres

Grantee: \_\_\_\_\_ Area Retained: \_\_\_\_\_ Acres

Deed References: \_\_\_\_\_

APPROVALS:

AGENCY: \_\_\_\_\_ Board of Health \_\_\_\_\_ Township Zoning Officer \_\_\_\_\_ Township Zoning Officer

DATE: \_\_\_\_\_