


- Legend:**
- △ Monument Box @ the NW corner of Section 32
 - ▲ Monument Box @ the N1/4 Post of Section 32
 - ⊠ Cornerstone @ the center of Section 32
 - ▲ Iron pin w/cap set on angle over a Cornerstone found @ the W1/4 post of Section 32
 - 5/8" X 30" Iron pin w/cap set
 - Mag nail set

** Tracts not approved by county
J. Weiss 11/17/22*

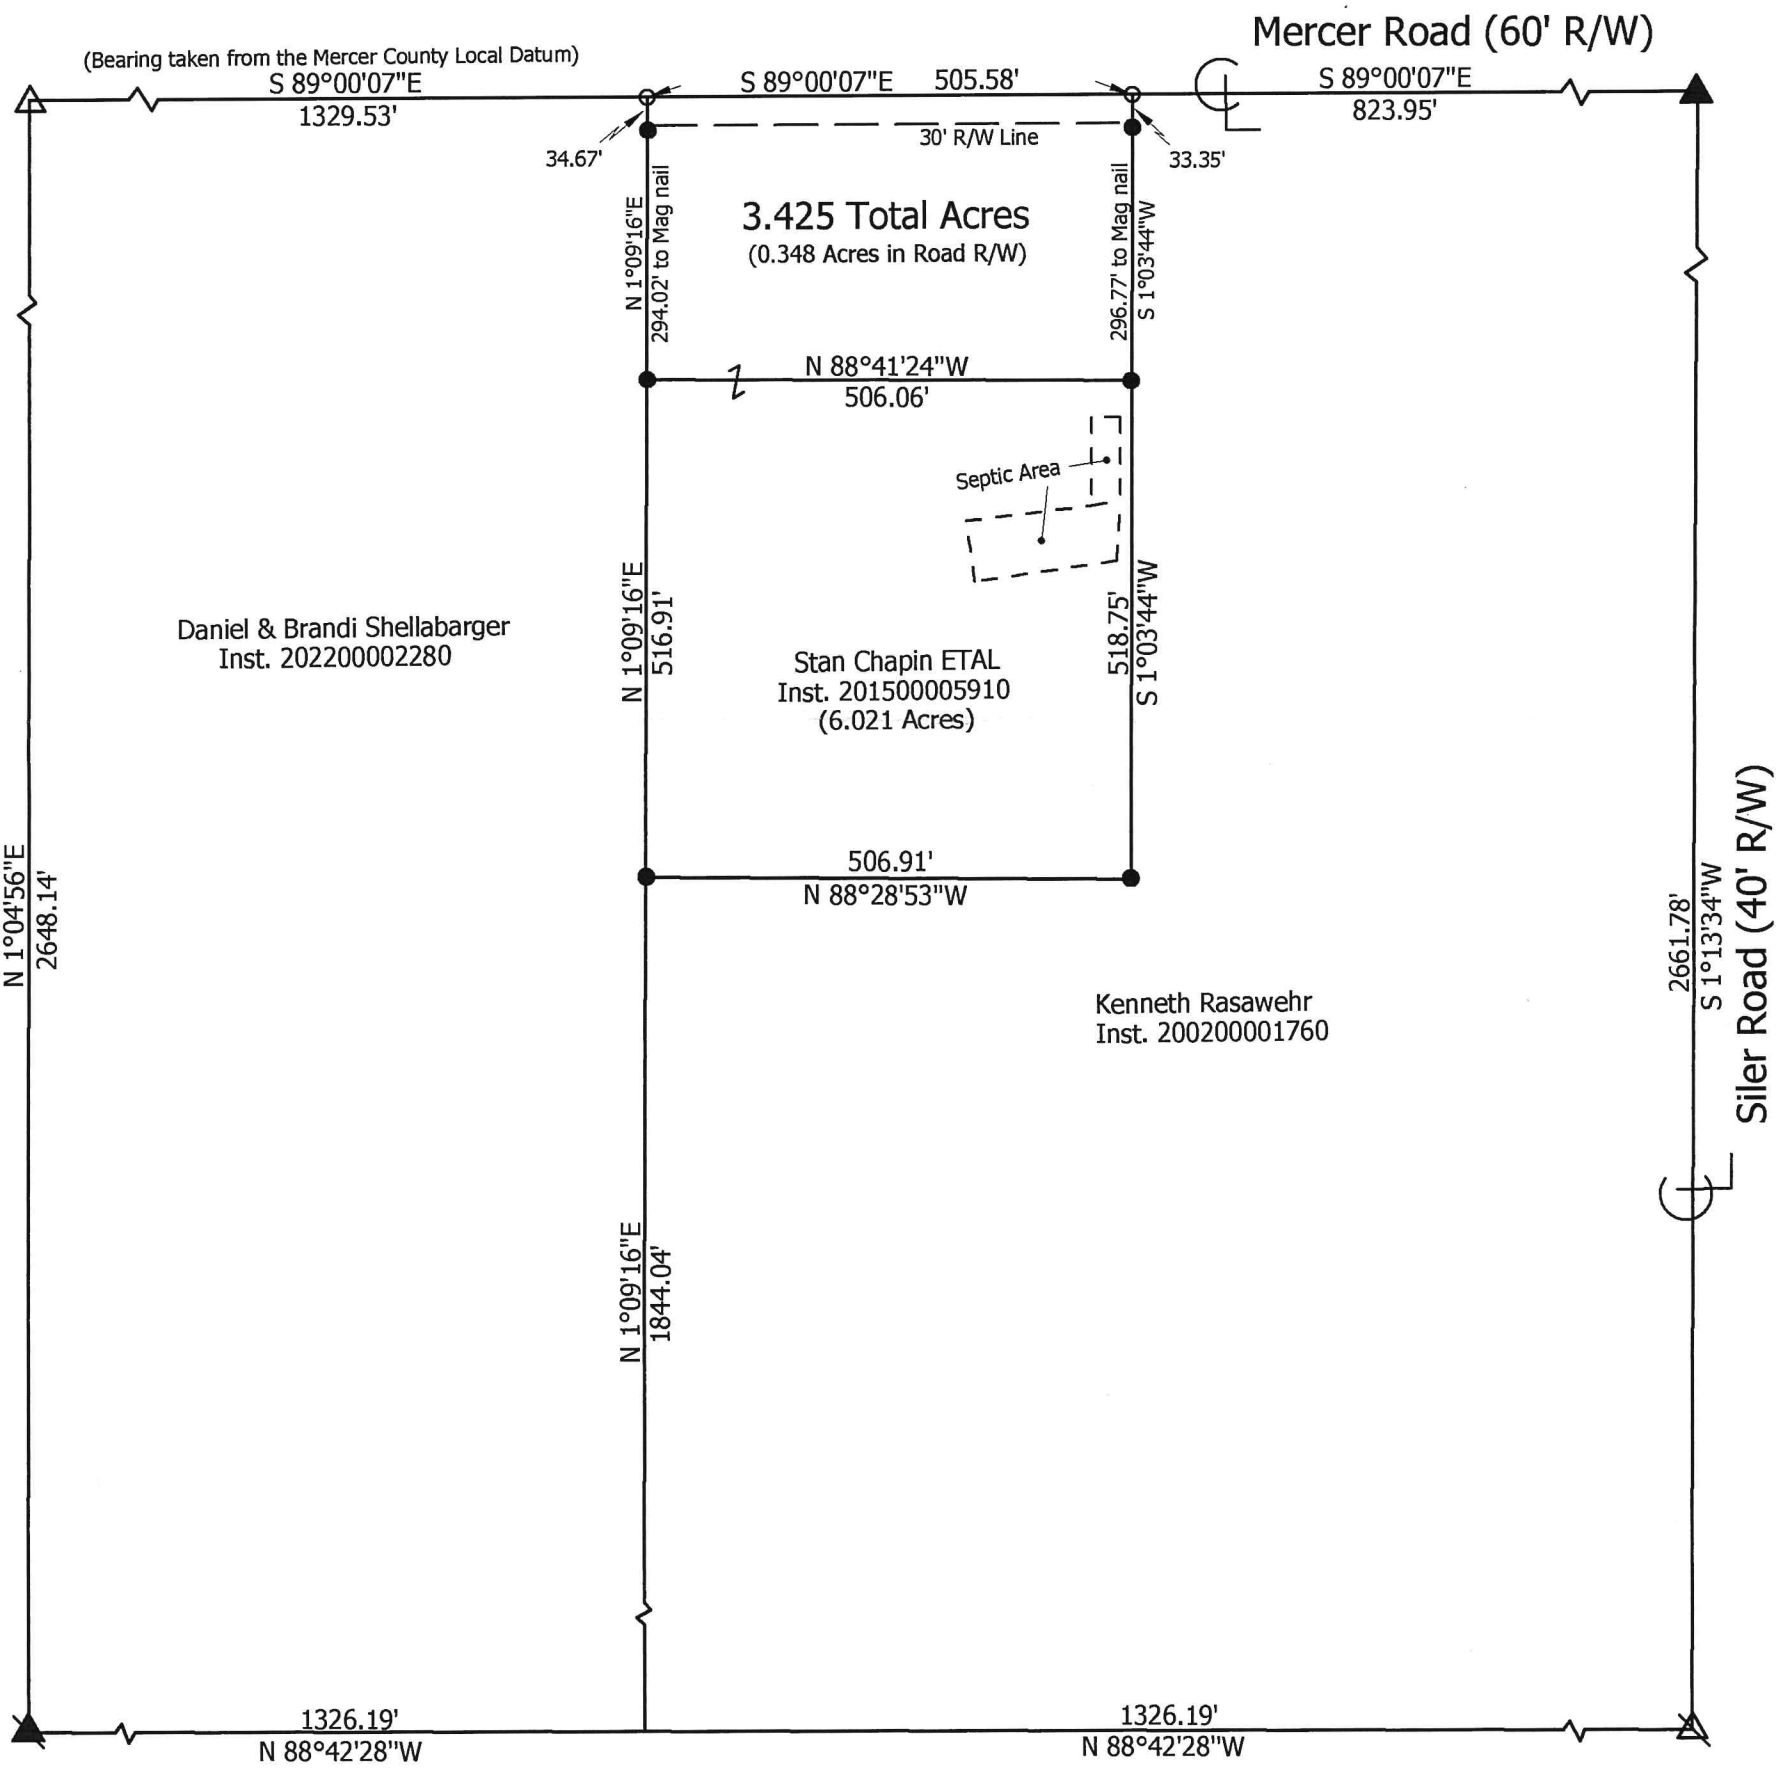

Marbaugh Land Surveying

1901 Carolina Court
Celina, Ohio 45822
(419) 586-4293

Kent Marbaugh
Kent B. Marbaugh P.S. 7421



Stan & Rhonda Chapin Survey (6668 Mercer Road)

State of: Ohio County: Mercer

Township: Union Sec: 32 Town: 4S Range: 3E

City/Village: _____ Subdivision: _____ Lot: _____

Deed References: Inst. 202000007376 Date Surveyed: 9-22-22

Approvals:		
Agency:	Board of Health	Township Zoning Inspector
Date:		County Engineer