


FILED IN SURVEY BOOK

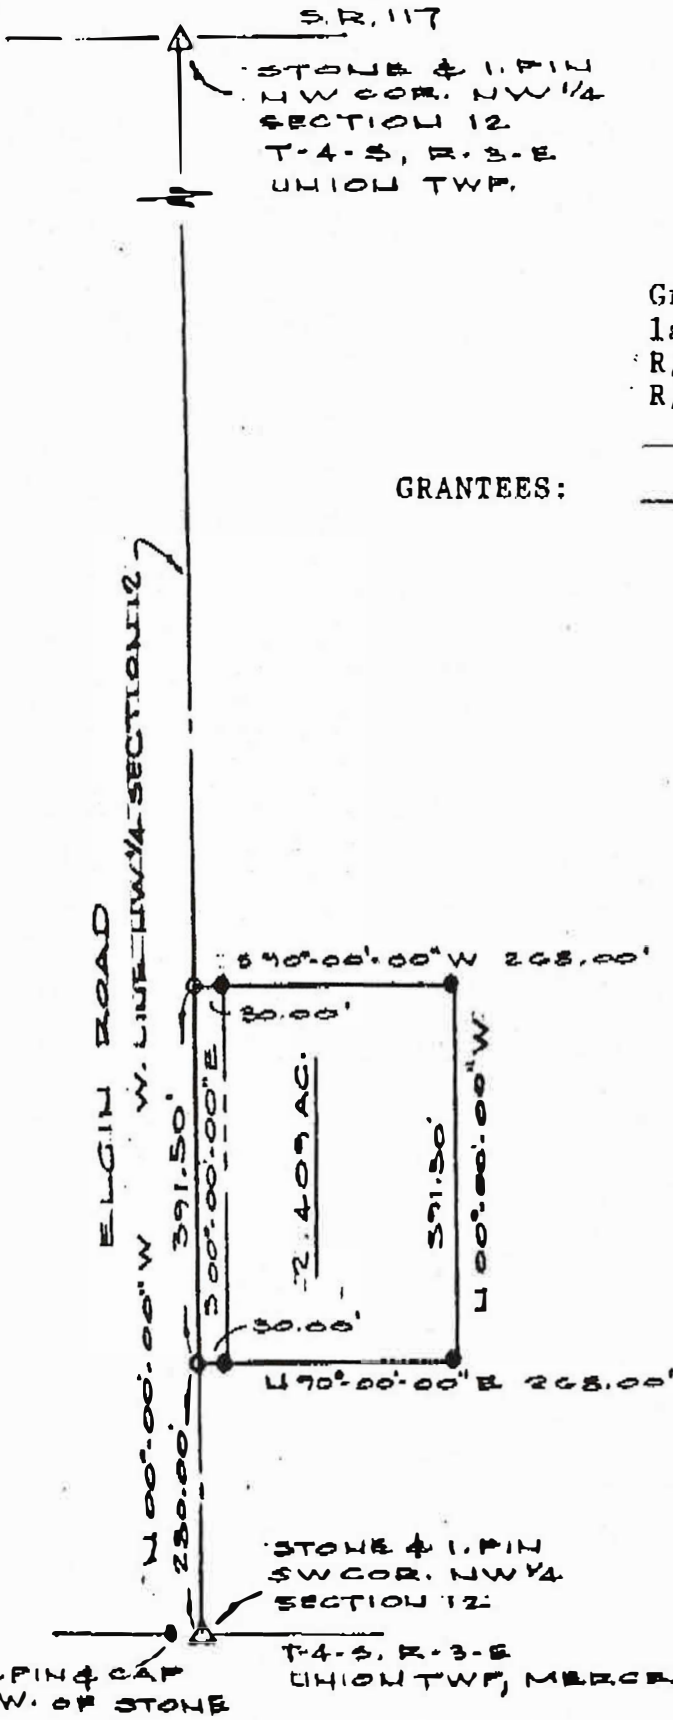

Grantees hereby dedicate additional land East of and adjacent to existing R/W to create a Thirty (30.00) foot R/W along parcel.

GRANTEES:

Date

Date



SCALE: 1" = 200'

LEGEND

- BOAT SPIKE SET
- 5/8" & 1.1 PIN & CAP SET

DEED REF: VOL 314, PG 488

Bearings shown hereon are to an assumed meridian and are to denote angles only.



PART NW 1/4 SECTION 12, T-4-S, R-3-E
UNION TWP., MERCER COUNTY, OHIO

DATE OF SURVEY: 09/29/90



THIS SURVEY WAS MADE AT THE
REQUEST OF:
MIKE SMITH
VENEDOCIA, OHIO

DATED THIS 8TH DAY OF
OCTOBER, 1990.
Don N. Friemoth
DON N. FRIEMOTH, P.S.
REG. PROF. SURVEYOR #4981



ROGER SITES SURVEY

Pt. SE 1/4 SE 1/4 SEC. 12, T4S, R3E,
UNION TWP., MERCER CO., OHIO
APRIL, 1972

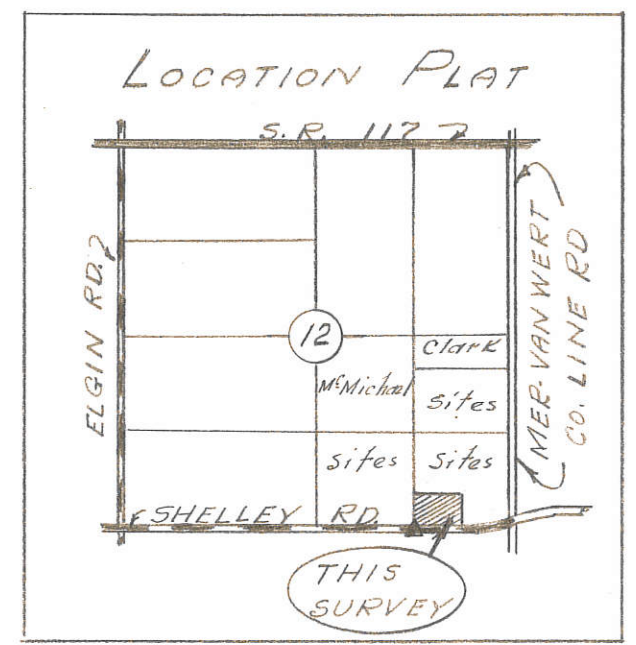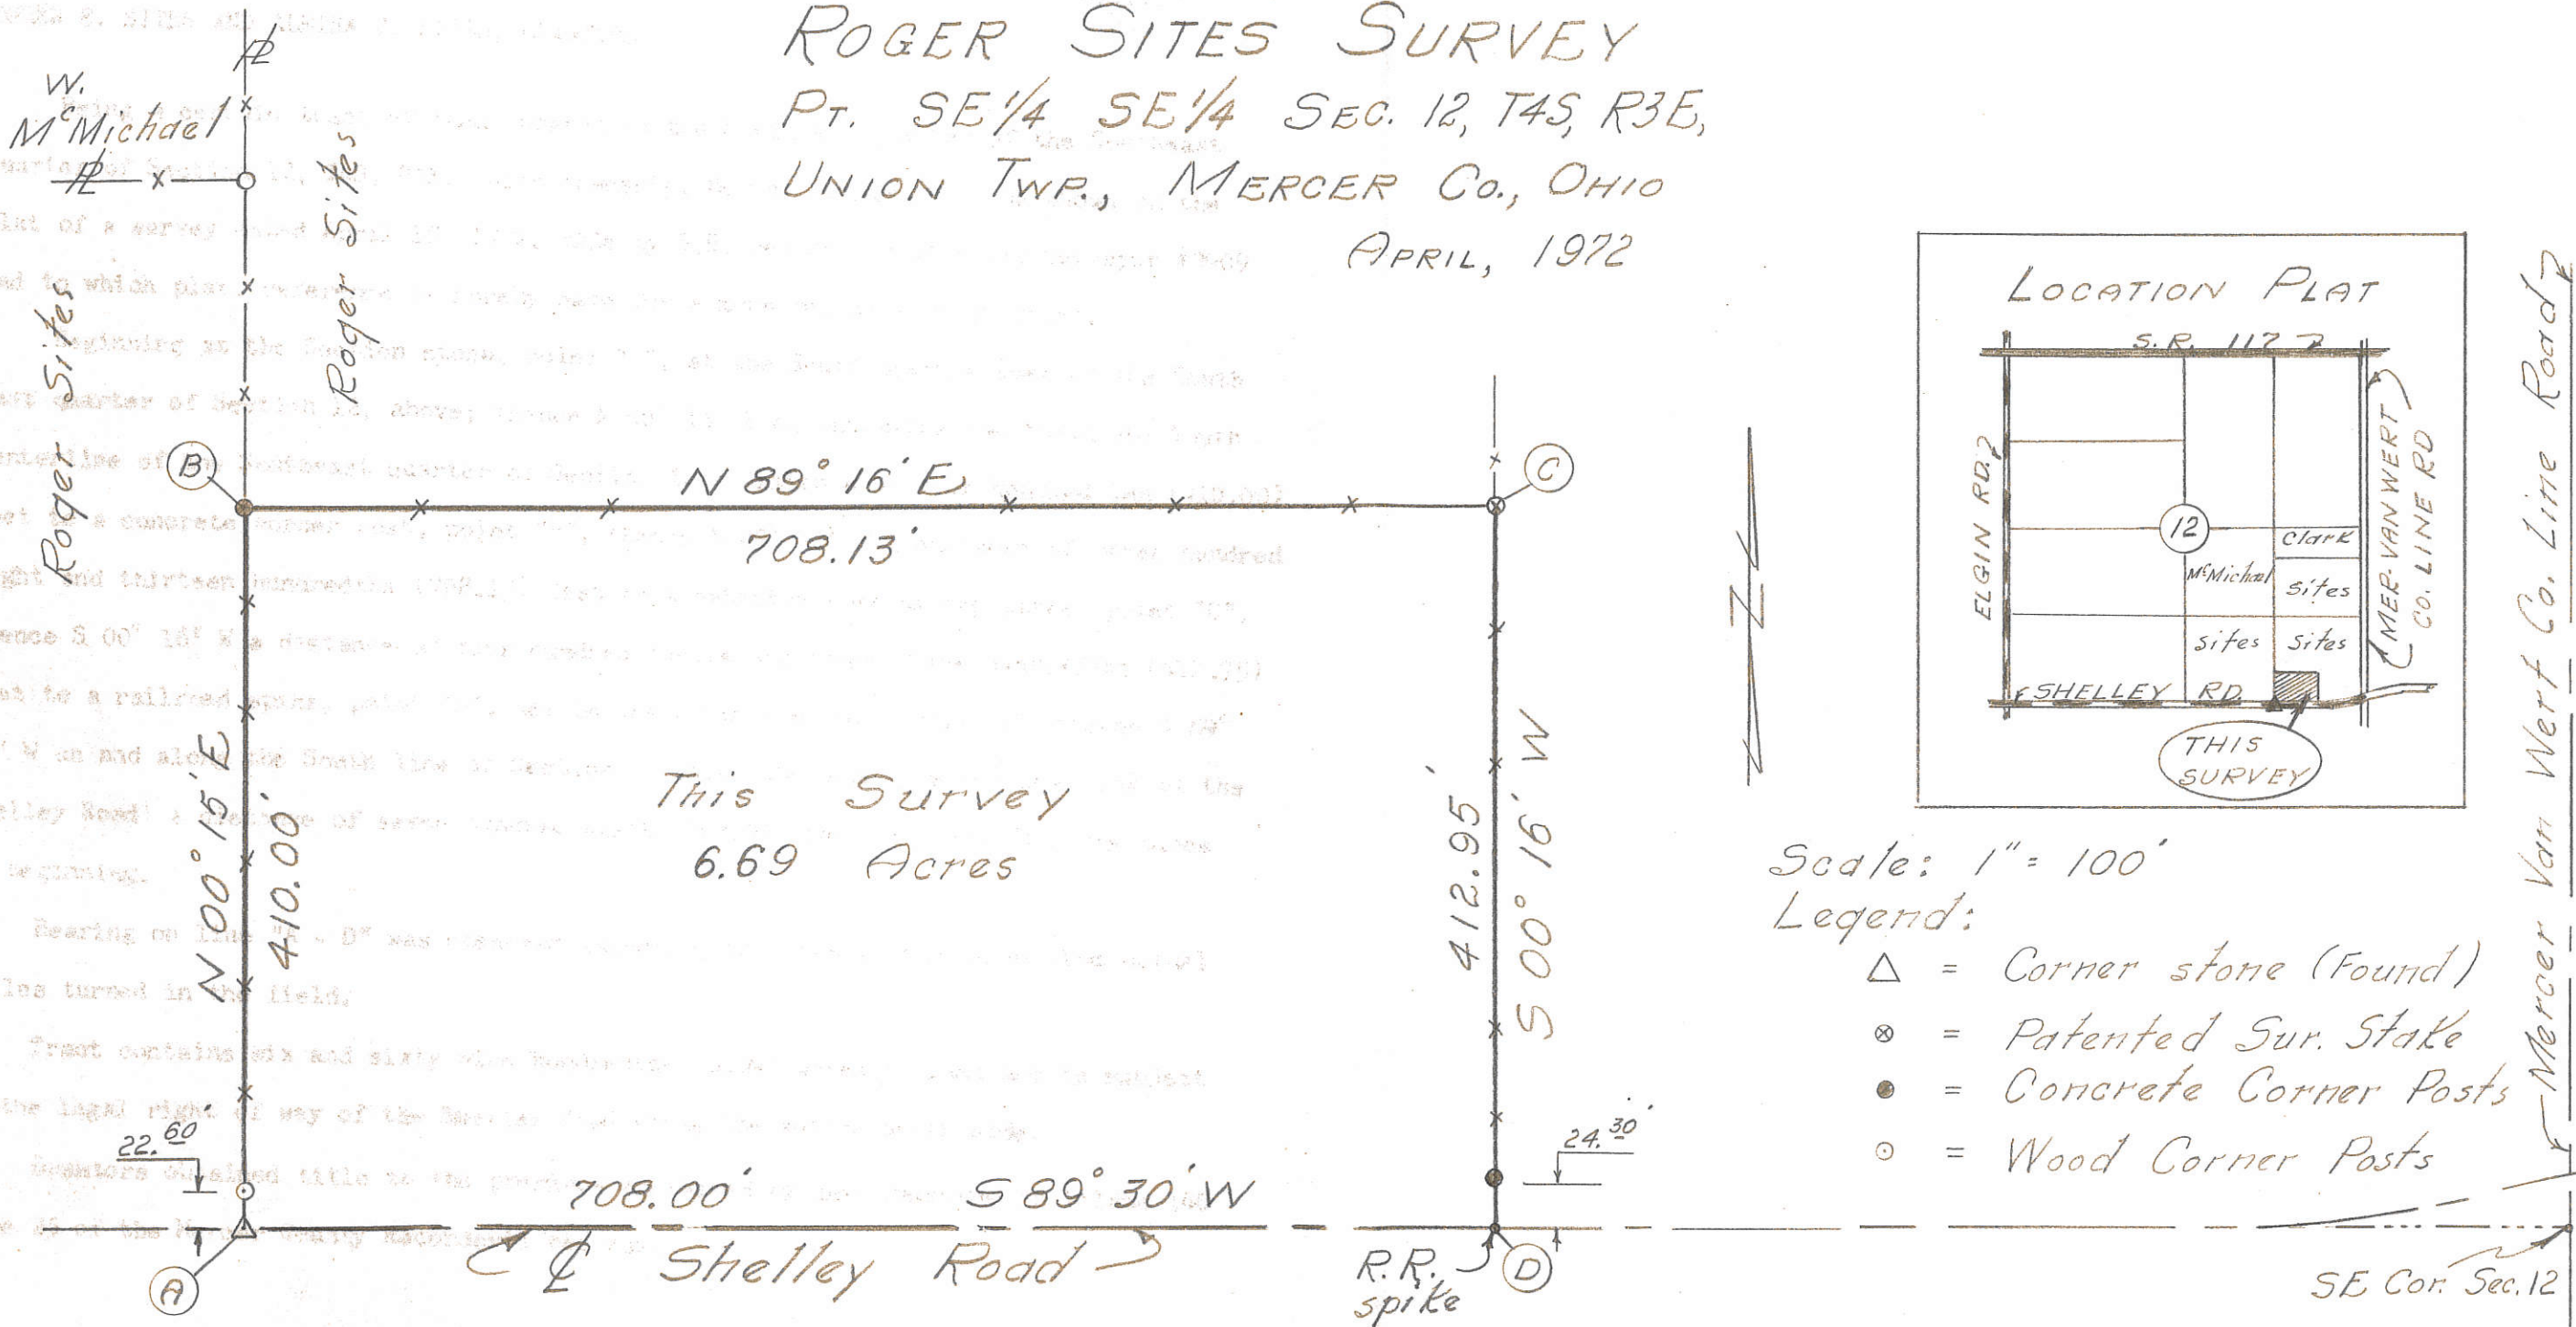

Scale: 1" = 100'

Legend:

- △ = Corner stone (Found)
- ⊗ = Patented Sur. Stake
- = Concrete Corner Posts
- = Wood Corner Posts

Point "A" = stone found
S 1/4 Post SE 1/4 Sec. 12

SURVEYOR'S CERTIFICATE:

This survey at the request of, and for the exclusive use of, Roger Sites. I hereby certify this survey, showing section stones & iron stake markers to be correct to best of my knowledge.

B. R. Gebhart

4/17/72

DATE

B.R. GEBHART, P.S. NO. 3909

R.E.


10

Fld. BK. 71-10

LEGEND


- "A" = P.K. NAIL FD. AT S.W. COR. ~ SE. 1/4 ~ SEC. 12
- "B" = STONE AT S.E. COR. ~ S.W. 1/4 ~ SE. 1/4 ~ SEC. 12
- = P.K. NAIL SET.
- = 5/8" x 30" IRON BAR SET

LOCATION SKETCH

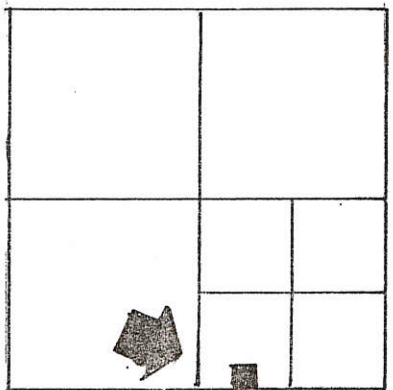

SECTION 12

SURVEYED BY James W. Geeslin
 JAMES W. GEESLIN
 REGISTERED SURVEYOR
 # 7764

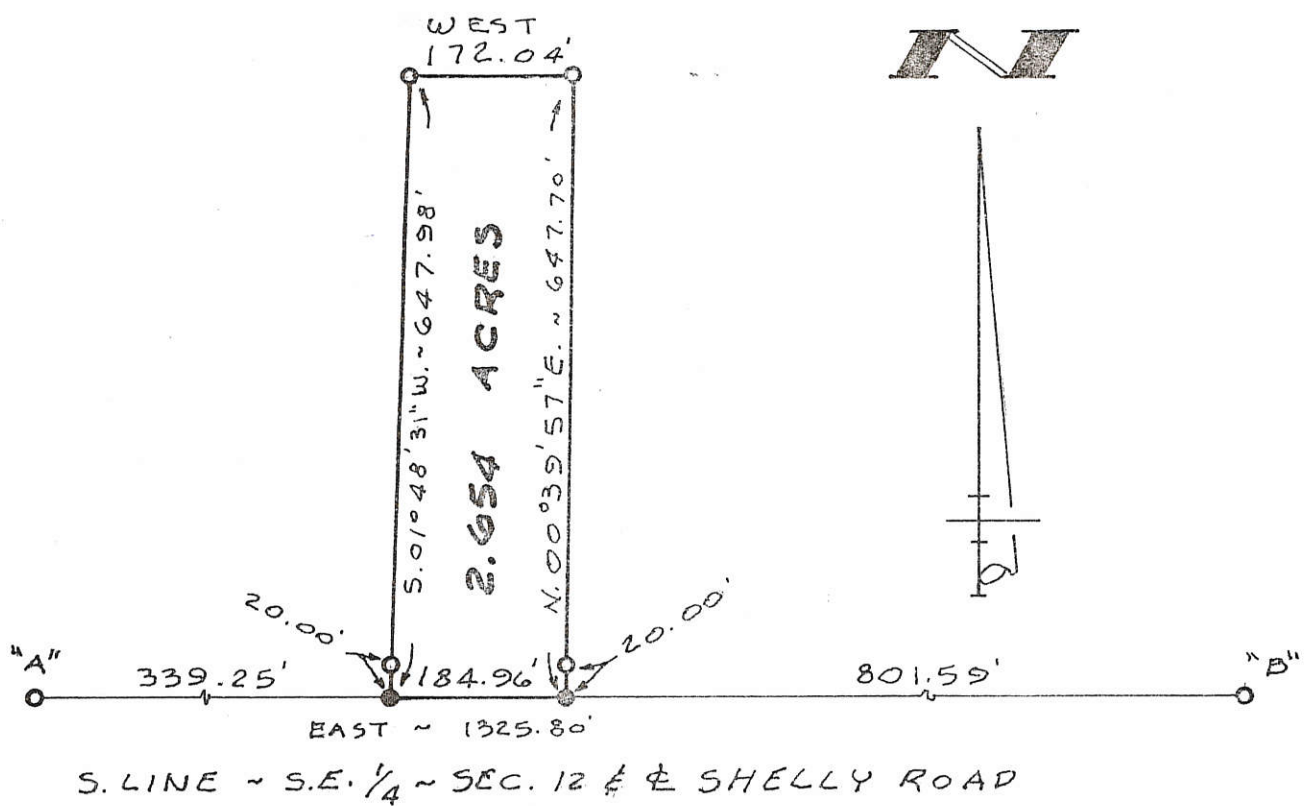

S. LINE ~ S.E. 1/4 ~ SEC. 12 & SHELLEY ROAD

ADAMS SURVEY


PART OF THE S.W. 1/4 OF THE SE 1/4 OF SEC. 12, TOWN 4 SOUTH, RANGE 3 EAST (UNION TWP.), MERCER COUNTY, OHIO

OCT. 29, 1997

SCALE 1" = 200'




GEESLIN LAND SURVEYING
 810 EAST MARKET STREET
 CELINA, OHIO
 PHONE (419) 586-6155

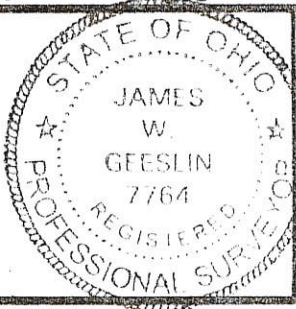


PERMANENT PARCEL No. _____
Part of: _____ Sec. _____ T. _____ R. _____ Township _____
Grantor: _____ Area Retained: _____ Acres
Grantee: _____ Area Transferred: _____ Acres
Deed References: _____
APPROVALS: AGENCY DATE _____ Board of Health _____ County Sanitary Engineer _____ County Engineer


EMERSON BOYER
 SURVEY PART N¹/₂ NW¹/₄
 SEC. 12, T4S, R3E. UNION TWP.
 MERCER CO., OHIO

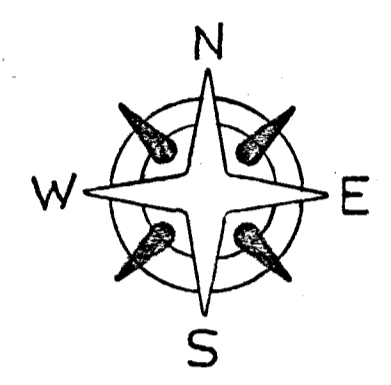

Scale 1" = 40'

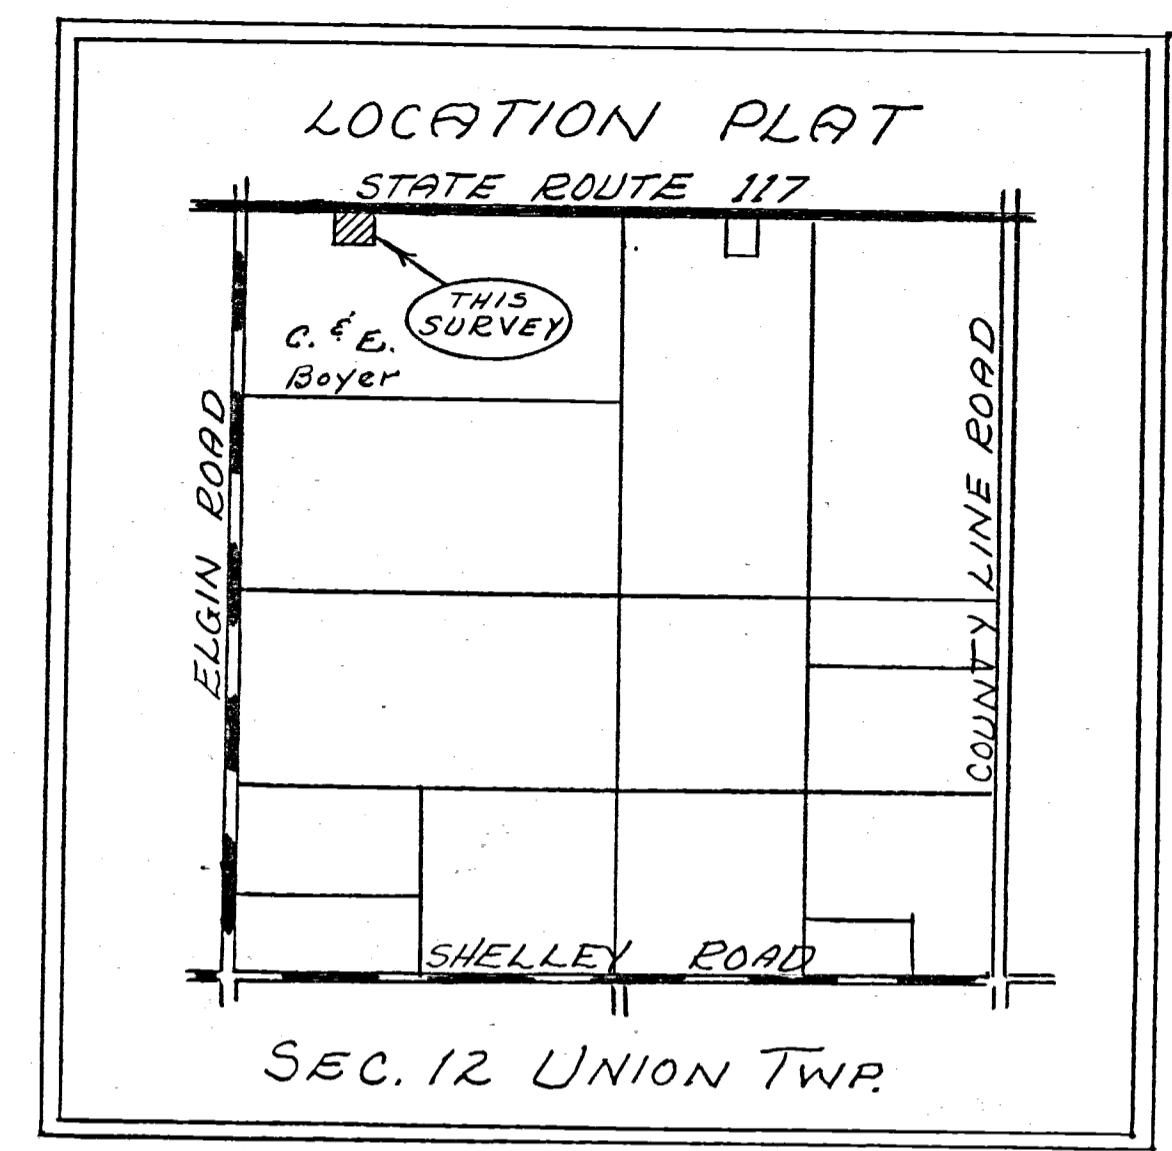

STONE NW COR.
SECTION 12

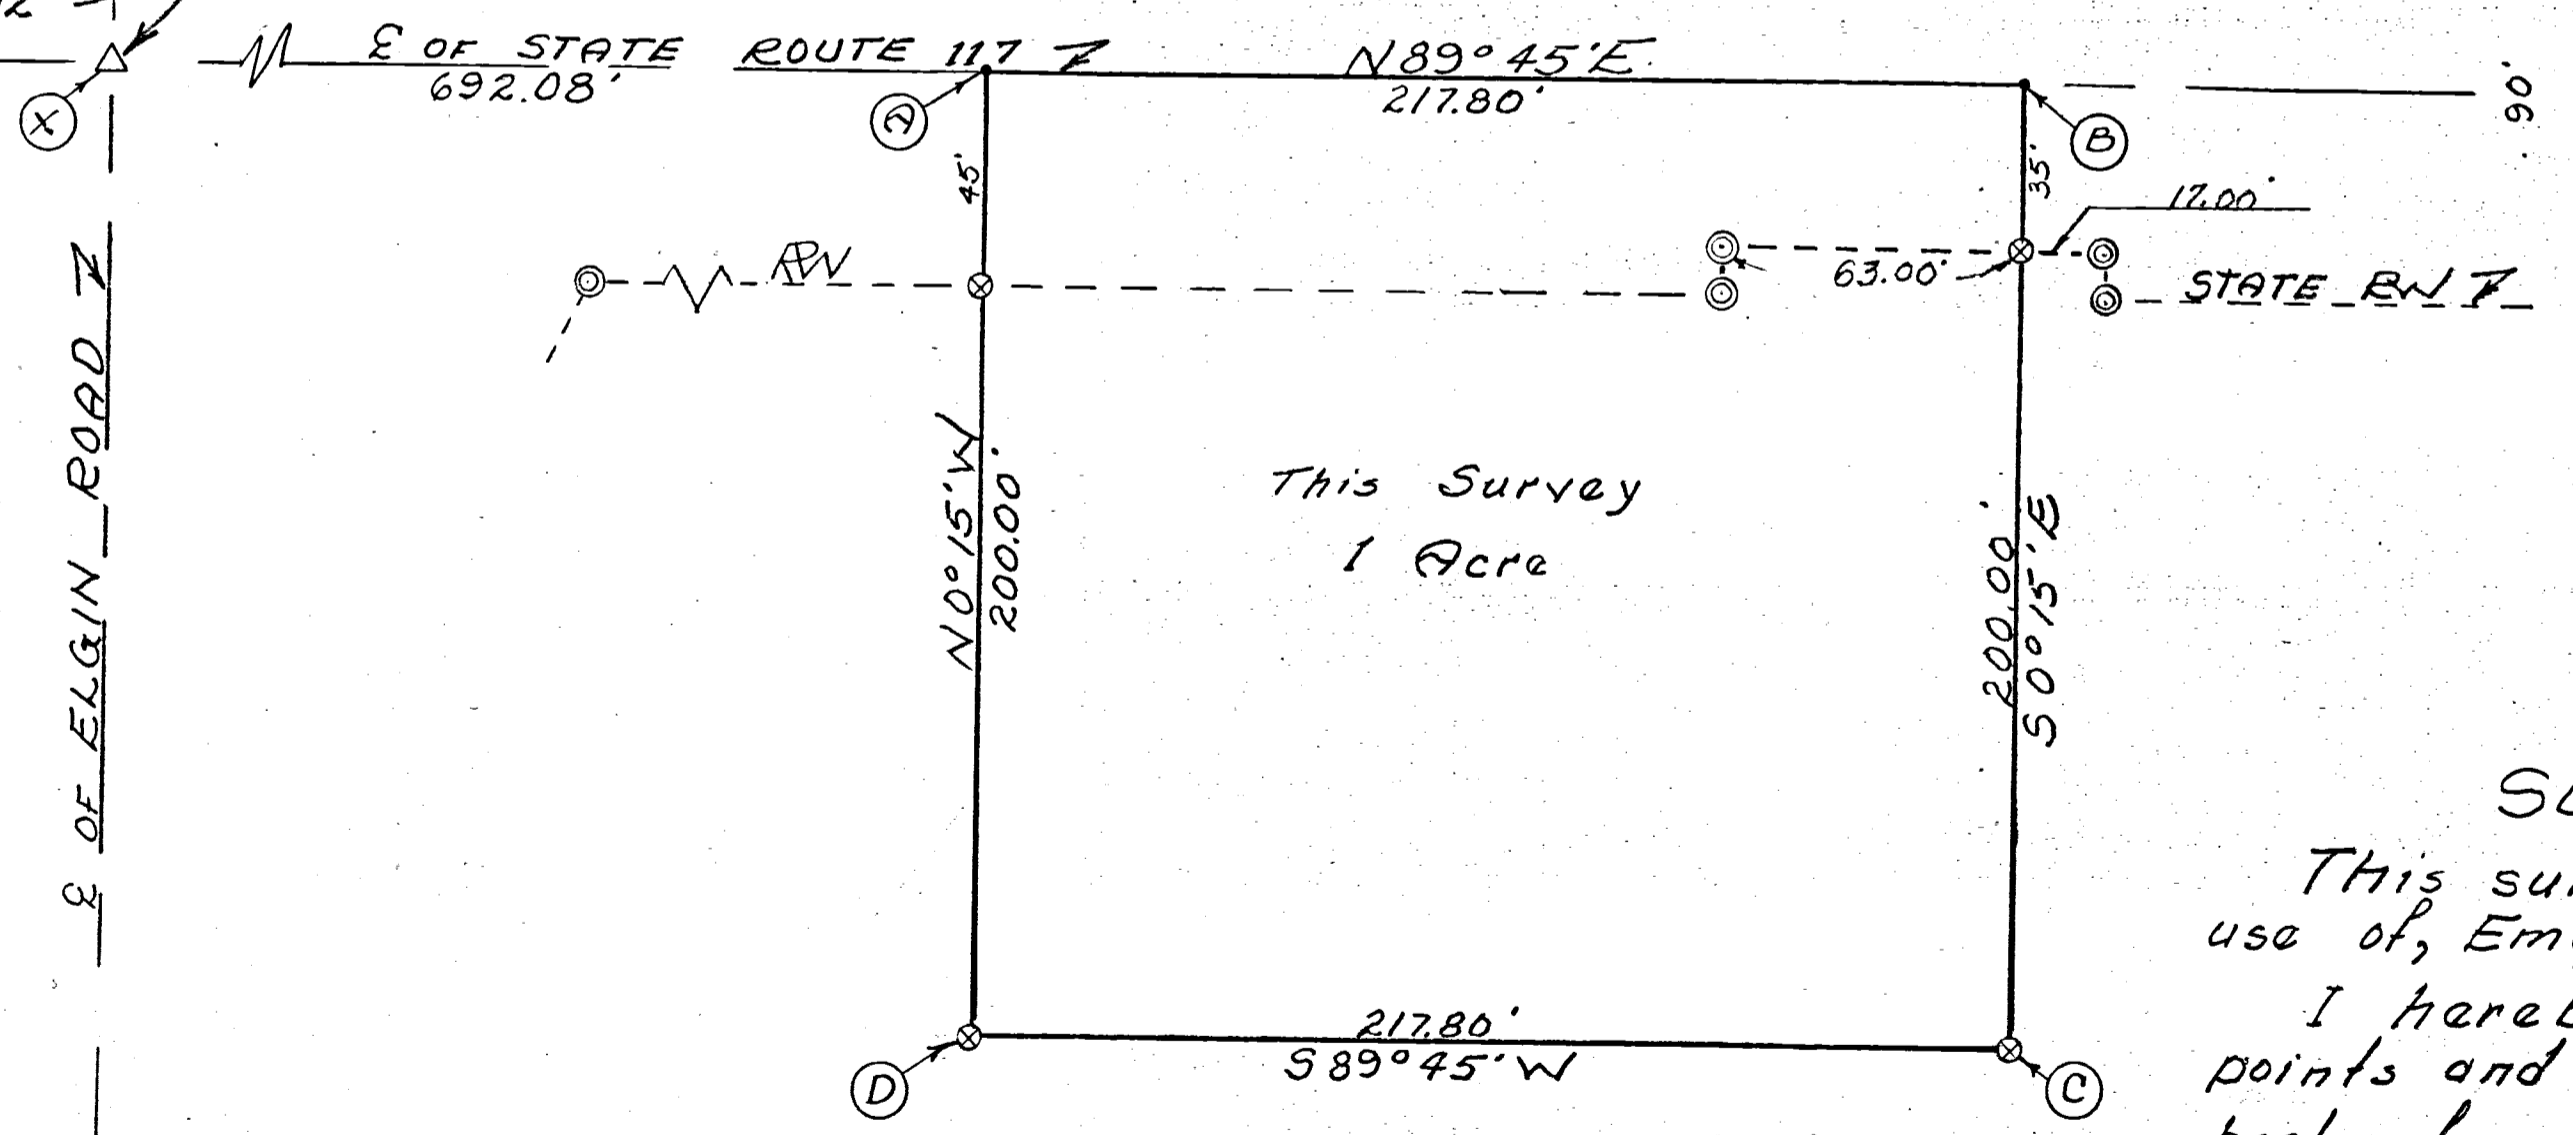


Legend:

- ⊗ = Patented iron survey stake
- △ = Section Stone
- = P.K. Nail
- ⊙ = Concrete Mon. (state RW)

SURVEYOR'S CERTIFICATE:

This survey at the request of, and for the exclusive use of, Emerson Boyer.
 I hereby certify this survey showing section points and iron stake markers to be correct to the best of my knowledge.


EMERSON BOYER

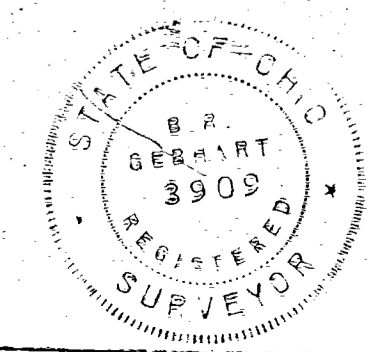

3/2/74

B.R. Gebhart
 B.R. Gebhart, P.S. # 3909

R.J. HICKERNELL SURVEY
SECT. 12 T45-R3E UNION TWP
MERCER Co OHIO.

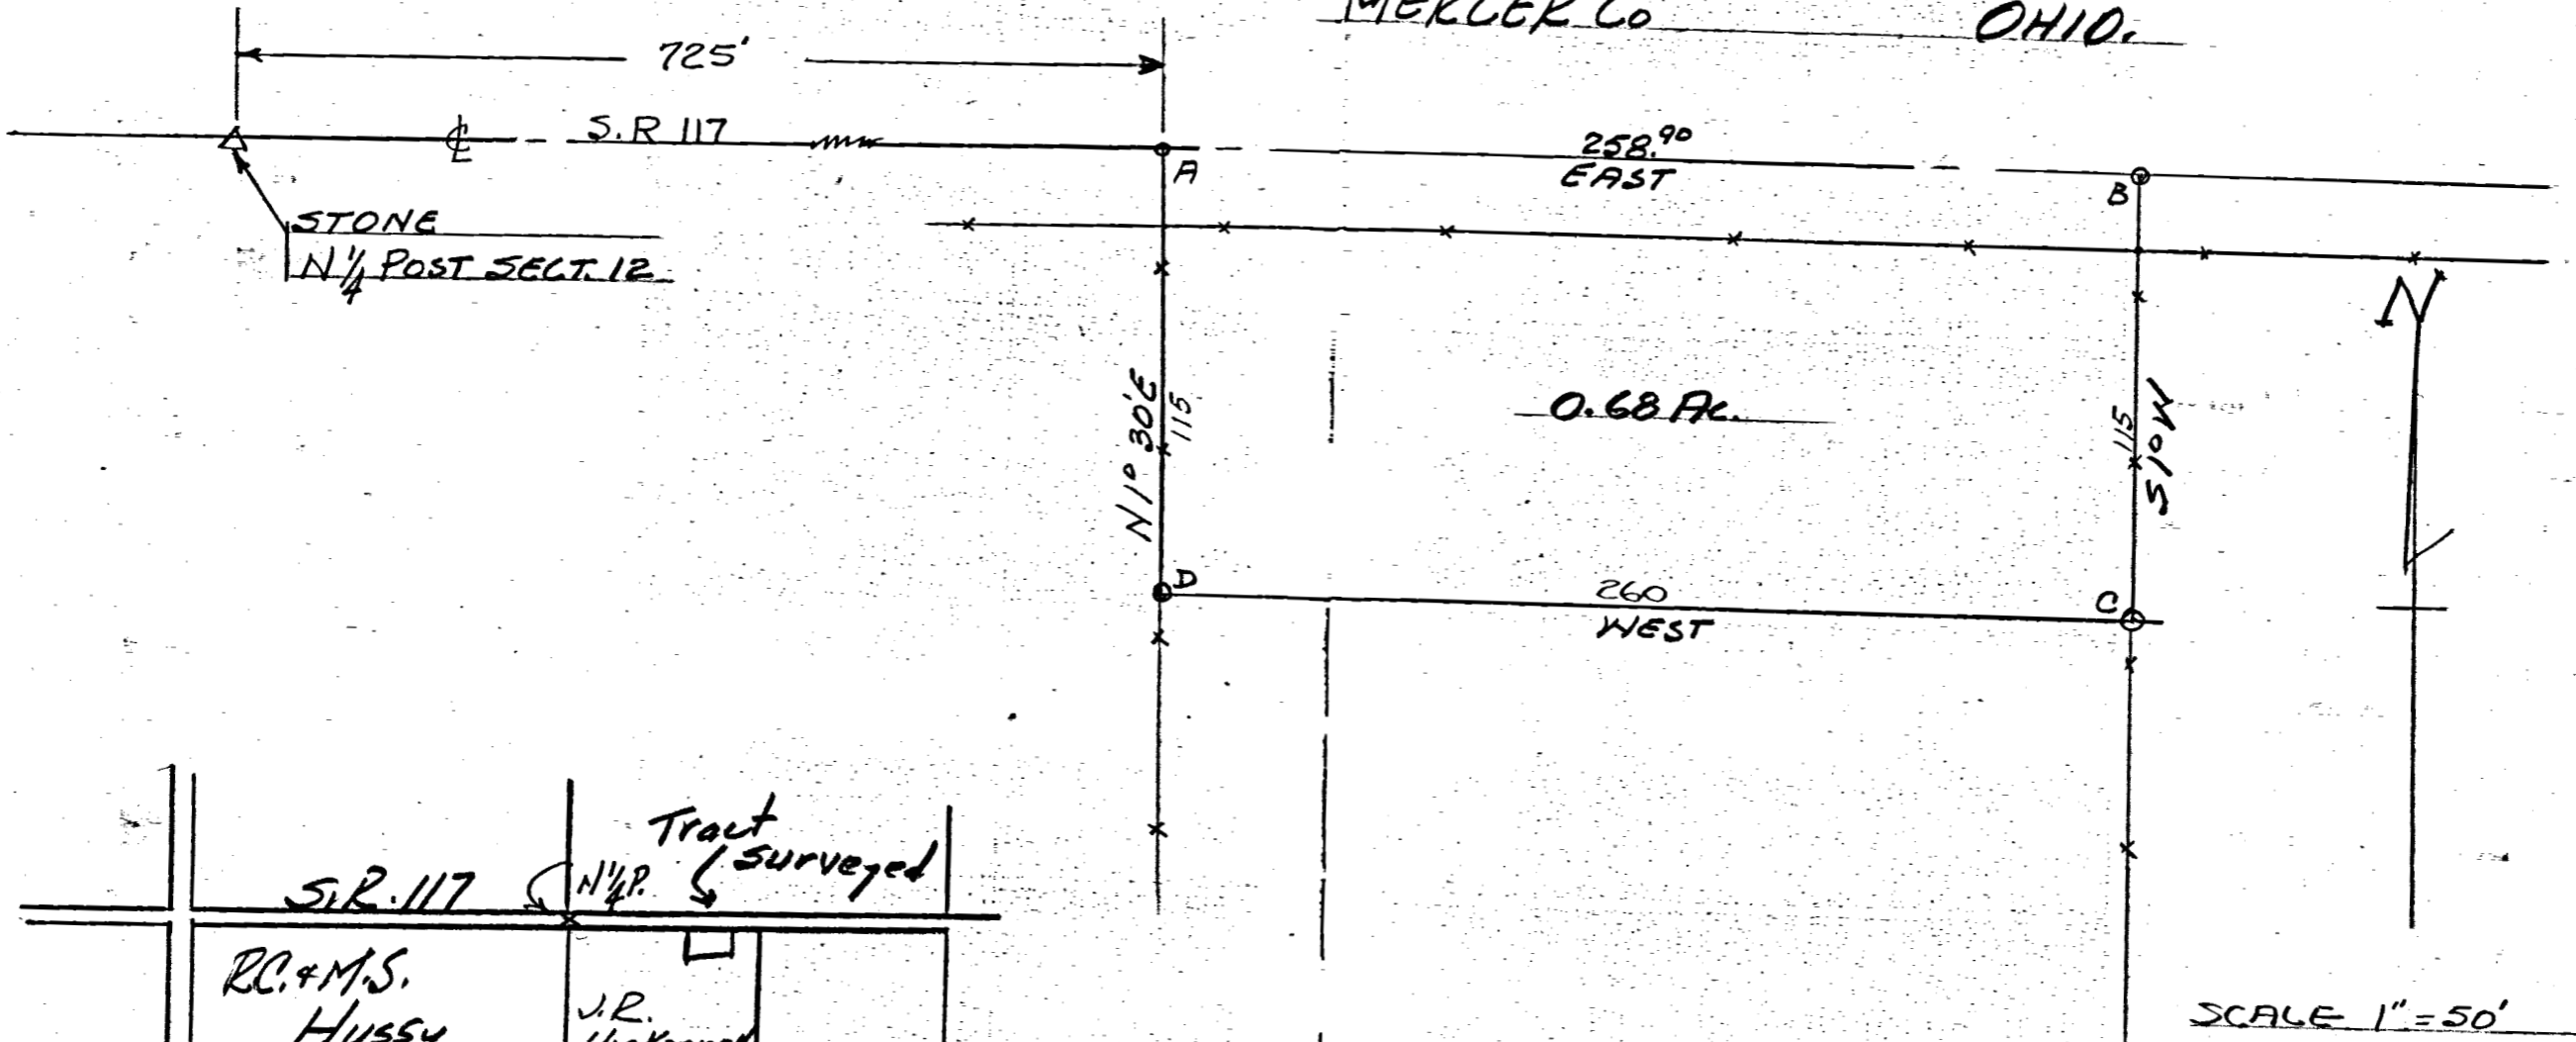

S.R. 117		Tract surveyed	
		N 1/4 P.	
RC. + M.S. Hussy 80	J.R. Hickernell 60	W.F. Townsend 93 ⁹⁰	
160 Russel G Miller	12 60		
	Fred A Sites 40	R.E. SITES 66 ⁵⁰	

The above survey and plat requested by R.J. Hickernell to establish lines angles on above .68 Acre tract is correct to best of my knowledge. Iron survey stakes have been set at points A-B-C-D.


June 16-55 D.L. Gehlert
 Regst. Surv. 3909.

PLAT OF SURVEY

3018 MCLCD

STATE ROUTE 117

3019 MCLCD

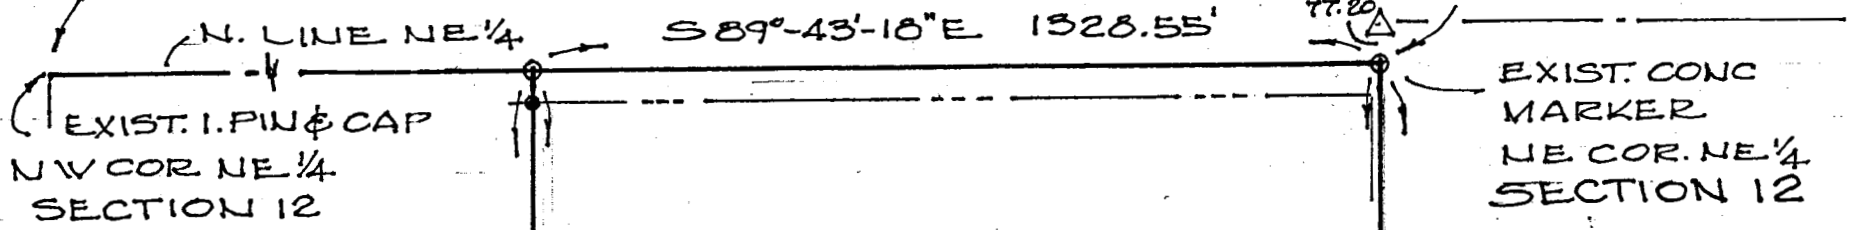

DITCH TRAVERSE

- 1-N88°-33'-53" W 142.62'
- 2-N70°-29'-37" W 235.48'
- 3-N71°-57'-21" W 100.84'
- 4-N82°-49'-44" W 144.41'
- 5-N88°-35'-03" W 78.64'
- 6-N74°-45'-39" W 66.41'
- 7-N53°-50'-32" W 101.04'
- 8-N61°-00'-06" W 140.26'
- 9-N62°-05'-03" W 90.73'
- 10-N72°-09'-18" W 81.93'
- 11-N63°-16'-07" W 63.22'
- 12-N53°-59'-32" W 189.44'

47.1228 ACS.

47.444 ACS.

TAX LD. NUMBER:
40-017900-0000

TAX MAP NUMBER
03-12-200-003
SURVEY REFERENCES

Survey Book 3,
Page 76 Mercer Co.
Road Record
M. Schuyler,
Surveyor May 23,
1892
Otto Witten, C.E.
April 16, 1908

See Book 1, Page
167

Deed Reference Vol. 84,
Page 715 Mercer Co.
Recorder Office.

EXIST. STONE
(1908 SURVEY)

3128 MCLCD
EXIST. P.K. NAIL
SW COR. SE 1/4
Deed Book 84 Page 715 MERCER Co. Recorder's Office
Bearings shown hereon are to an assumed meridian
and are to denote angles only.

MAG NAIL SET
NE COR. SE 1/4 SEC. 12



- LEGEND
- △ VAN WERT CITY. STONE
 - MAG NAIL SET
 - 3/8" φ REBAR & CAP SET

SCALE IN FEET

EAST 1/2 NE 1/4 & N. PART E 1/2 SE 1/4 OF SECTION 12, T-4-S, R-3-E,
UNION TOWNSHIP, MERCER COUNTY, OHIO


DATE OF SURVEY: OCT. 27, 2012

THIS SURVEY WAS MADE AT THE
REQUEST OF:
STRALEY REALTY
419 W ERVIN RD.
VAN WERT, OHIO



DATED THIS 29TH DAY
OF OCT., 2012
Don N. Friemoth
DON N. FRIEMOTH, P.S.
REG. PROF. SURVEYOR #4981
10637 MENDON ROAD
VAN WERT, OHIO 45891

Plot of 1/2 Sec 12 T4 S. R3 E

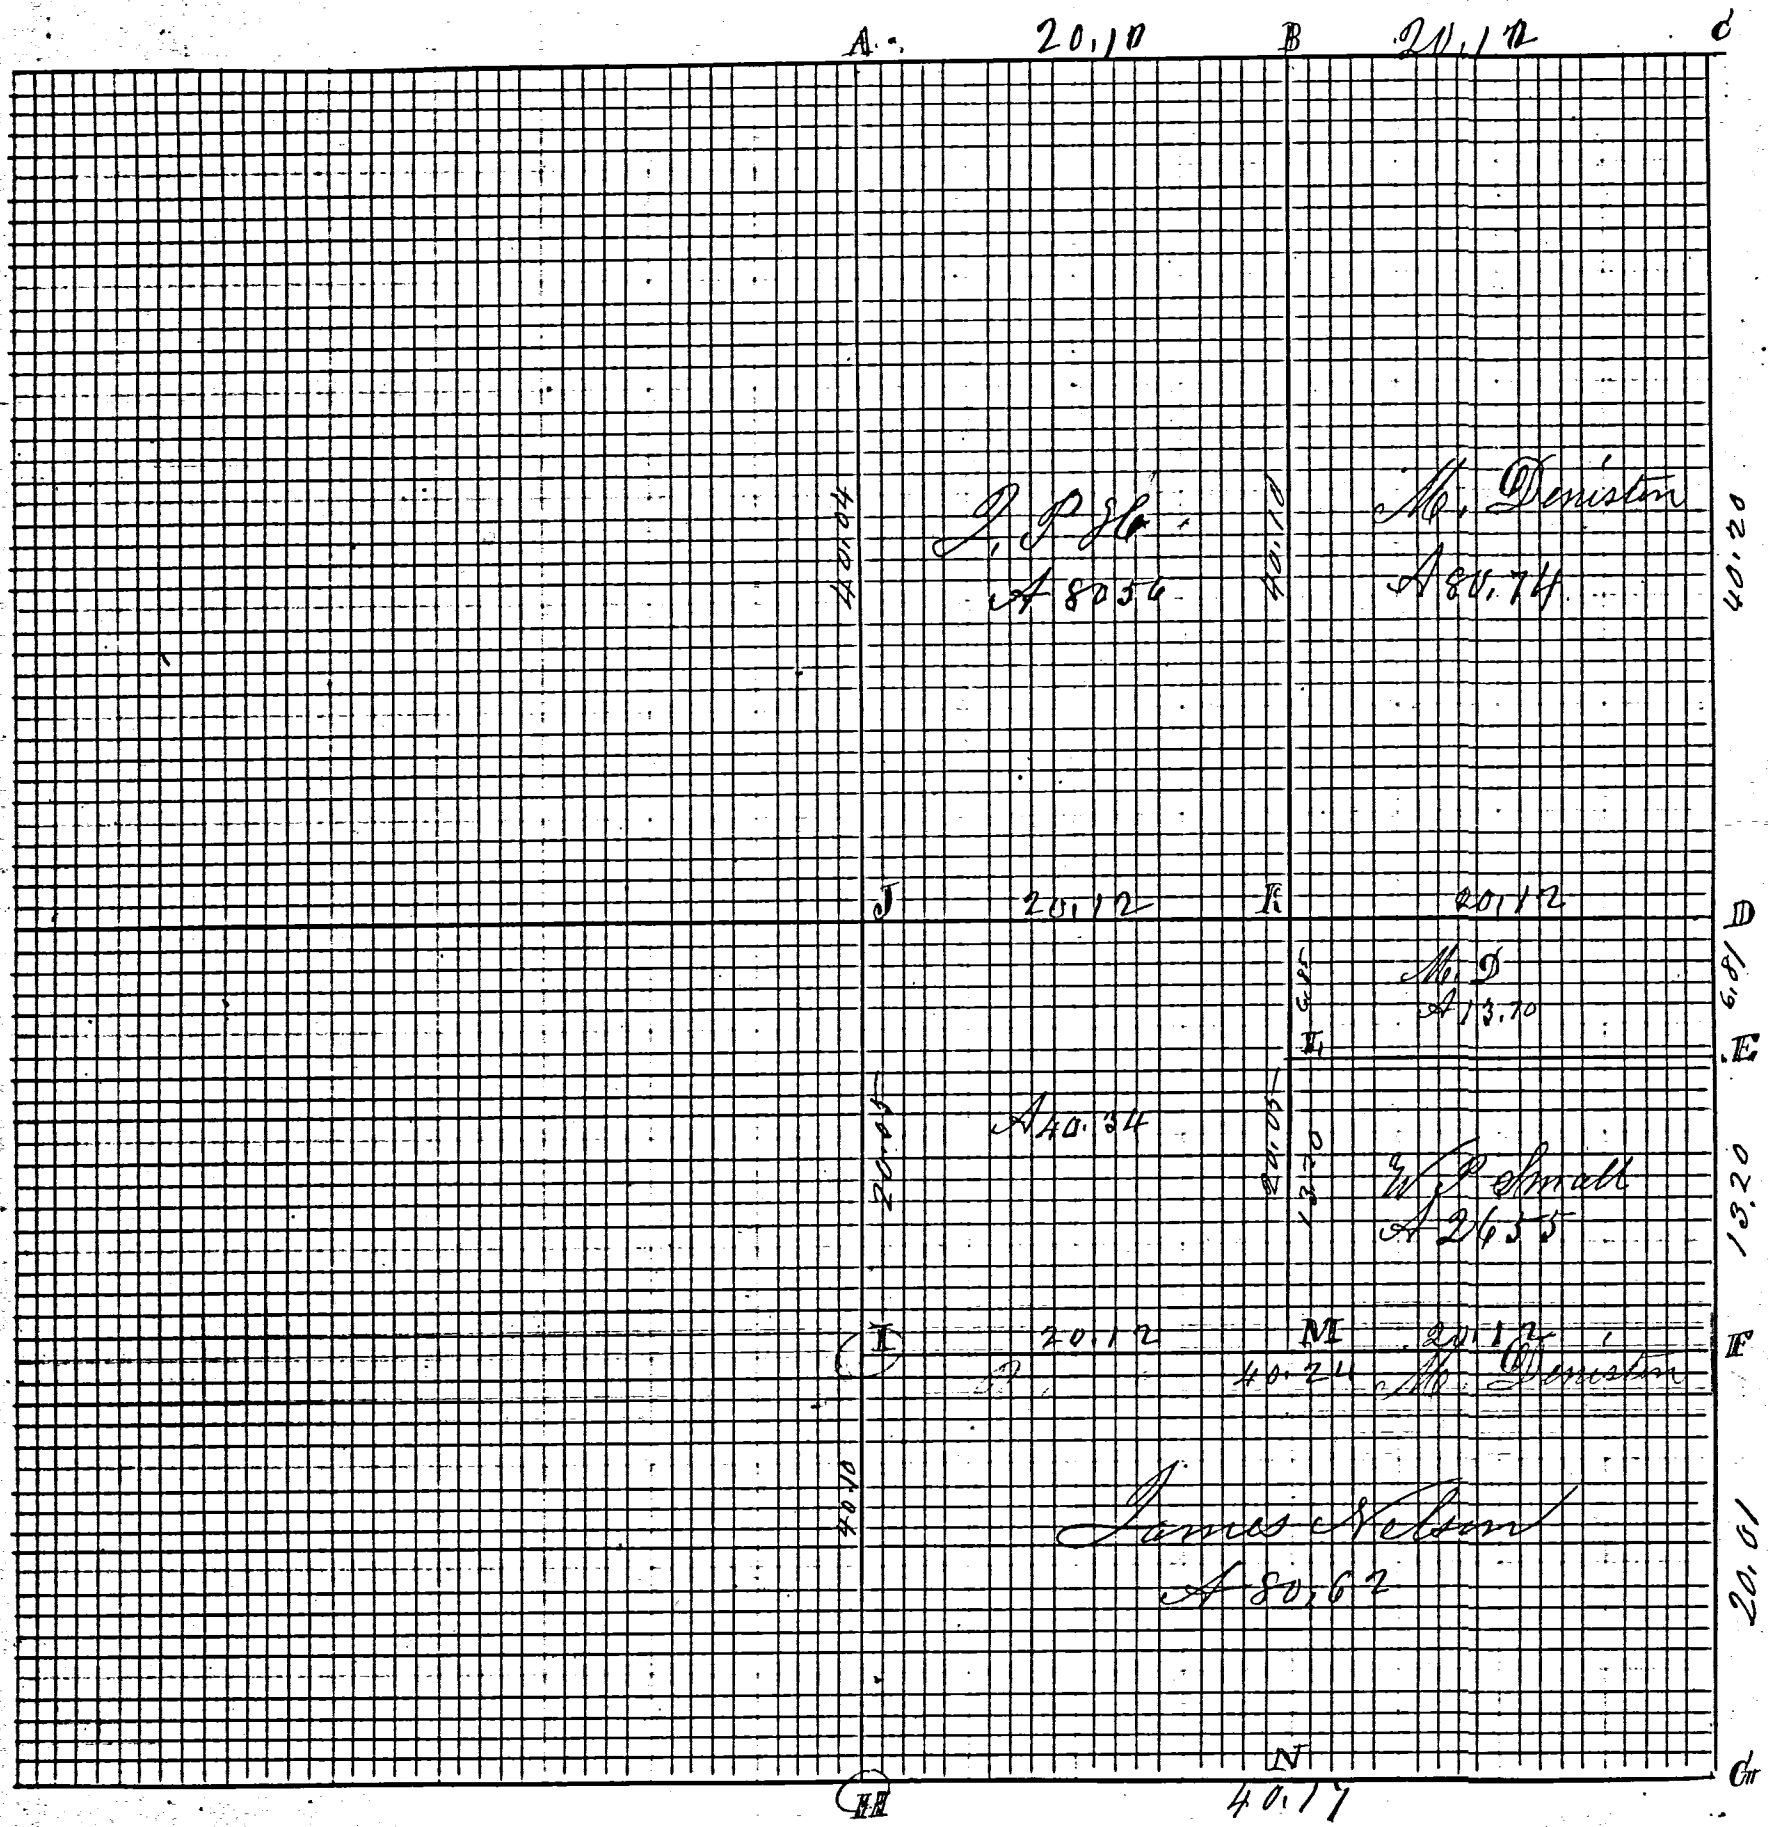

20.05
 66
 120 30
 120 30
 3 23 30

Indepd

Mr. Deniston

ROAD RECORD

Map and Notes of Survey made by me in the East 1/2 of Section 12 Town 4 South of Range 3 East on the 18 & 19 days of October 1871 at the Instance of Michael Demstra James Nelson, James P. Hickernall and W. P. Small

- A Stone 16.12.10 in Survey in Sec 1 Nov 1860 by me
 Red Oak 7 @ 12 1/2 E 77 Hickory 4 @ 73 W 138 links
- B Stone 18.10.6 in Sur in Sec 1
 Burr Oak 15 @ 83 E 113 3/4 Burr Oak 4 @ 57 1/2 E 91
- C S W Ash stump high near Red Oak
 8 @ 40 E 32 1/2 Burr Oak 24 @ 61 W 91
- D S & Post Stake Red Oak 9 N 22 E 41 White Ash 9 @ 61 E 9 1/2
- E Stake and Stone 10.8.8 Forked Elm 12 @ 52 1/2 E 21
- F Stake and Stone 10.7.6 White Oak 36 @ 28 1/2 W 157 1/2
- G Stone by me in a former Survey W. Oak 20 N 82 1/2 W 179 1/2 B @ 20 N 112 E 148
- H S & Post Stake and Stone 12.12.10
 Burr Oak 30 @ 58 W 145 Apple 5 N 37 1/2 E 111 1/2 not marked
- I Stake Line Stone 16.4.3 Elm 7 N 79 W 48 1/2 Black Ash 10 N 70 W 39
- J Stake Stone 14.10.6 in Survey by me in Nov 1860
 White Oak 18 N 57 1/2 W 146 White Oak 30 N 6 W 153 1/2
- K no notes being 6.75 chains North of it
- L Stake and Stone 13.8.5 Hickory 3 N 6 E 89 not marked
- M Stake and Stone 14.6.3 no trees marked
- N Stake and Stone 16.12.9 at center of South line. no trees

The above notes copied from note Book No 17 Pages 3 and 4

The above is correct to the best of my belief

M. Schuyler Co Surveyor

Reviewed by me May 23 1892

Marcus Schuyler Surveyor

Comp.

April 16th 1908


"C" Stake, Drain-tile & Sewer Bases.
 "D" Beer-Boottle, Stake, Glass & Brick. Witness Elm 12° N. 82 1/2° E. 36 lks. Hickory 9" d. S. 33 1/2° E. 61 links.
 "G" Stake & Brick

By att. witness, C.S.

UNION

72-50
 Survey No 84. Plat and Notes of Survey made by me in the N.W. quarter
 of section 12 Town 4 South Range 3 East on the 21 and 22nd days of September
 1863 at the instance of Claudius Buffin and Joseph Gordon. Bearings
 Claudius Buffin and Leuten. Dickson Scale 4 inches to a mile the
 top of the plat being North

- A Stone corner by size in Survey of sec 2. See notes of Survey No. 81. Stone 18.12.8
- Stone 16.12.10. Planted by me in Survey of section one Survey No 82.
- C Stake deep and stone 16.10.6 Planted by me from which bears White Oak 16
 N 48 3/4 E 144 White Oak 16 N 32 1/2 W 195 1/2
- D center of section made at the point of intersection of right lines
 from the quarter Posts of said section 12. I drove a stake deep and

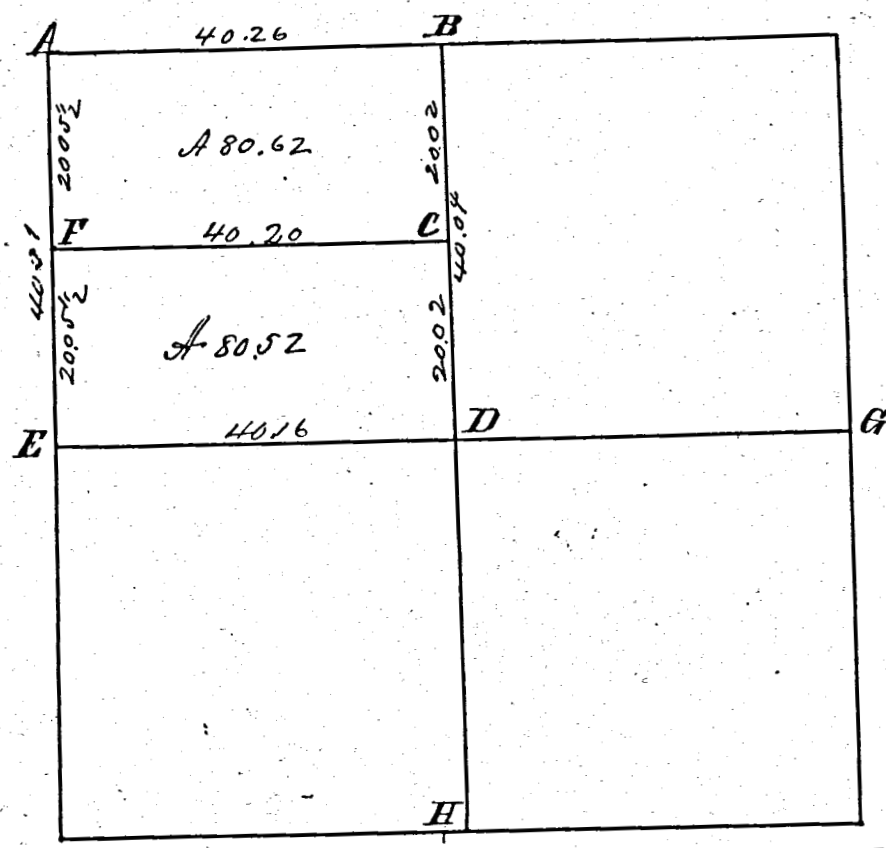

Survey
 Book 1
 X

planted a stone 14.10.6 and marked White Oak 18 N 57 1/2 W 146. White Oak
 130 N 6 W 153 1/2.

- E See Survey in sec 11 E 1/2 Post Letter D of Survey No 83. Stone 20.20.14
 marked Burr Oak 20. S 64 E 91. White Oak 24 N 67 1/2 W 175.
 - F Stake deep and Stone 14.12.8 Burr Oak 13 S 30 W 90. White Ash 12 N 41 3/4 E 190.
 - G E 1/2 Post I find the Hickory lying down, also the roots of Beech all agreeing
 with old Notes I drove a stake and marked Red Oak 9 N 22 E 41.
 White Ash 9 S 61 E 9 1/2
 - H E 1/2 Post I find the stumps of White Oak standing high marked at
 the roots of Beech all correct with notes. I drove a stake deep and
 marked Burr Oak 24 N 17 1/2 W 60 1/2 Pin Oak 16 N 51 W 61 1/2.
- The above and foregoing Plat and Notes I hereby certify to be correct
 to the best of my knowledge and belief

Surveyors Office Union O
 September 11th 1863

Marcus Schuyler Co Surveyor
 of Mercer County O.