

1135200002

35
SECTION

7-5
TOWN

2-E
RANGE

GRANVILLE
TOWNSHIP

MERCER
COUNTY

COLDWATER ROAD

NORTH LINE N.E. 1/4 SECTION 35 & 1/2 FT. RECOVERY-MINSTER ROAD

HARROWS TOOTH
FD. N.W. COR.
EAST HALF
N.E. QUARTER
SECTION 35


STONE FD.
N.E. COR.
SECTION :

BRUNS BUILDING SUPPLY INC.
D.B.301 PG.560
(3.765 AC.)

BRUNS BUILDING SUPPLY INC.
D.B.304 PG.244
(2.373 AC.)



LAWRENCE & STELLA BROERING
D.B.199 PG.324
(83 AC.)

SURVEY REFERENCE: SURVEY OF A 3.765
ACRE TRACT BY GORDON GEESLIN
DATED APRIL 24, 1987.

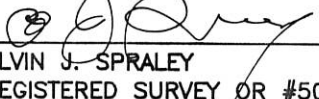SURVEYED BY: 
ALVIN J. SPRALEY
REGISTERED SURVEYOR #5016
6-10-94


FIELD WORK PERFORMED BY:
LARRY SNIDER 6-8-94

6.042 ACRES

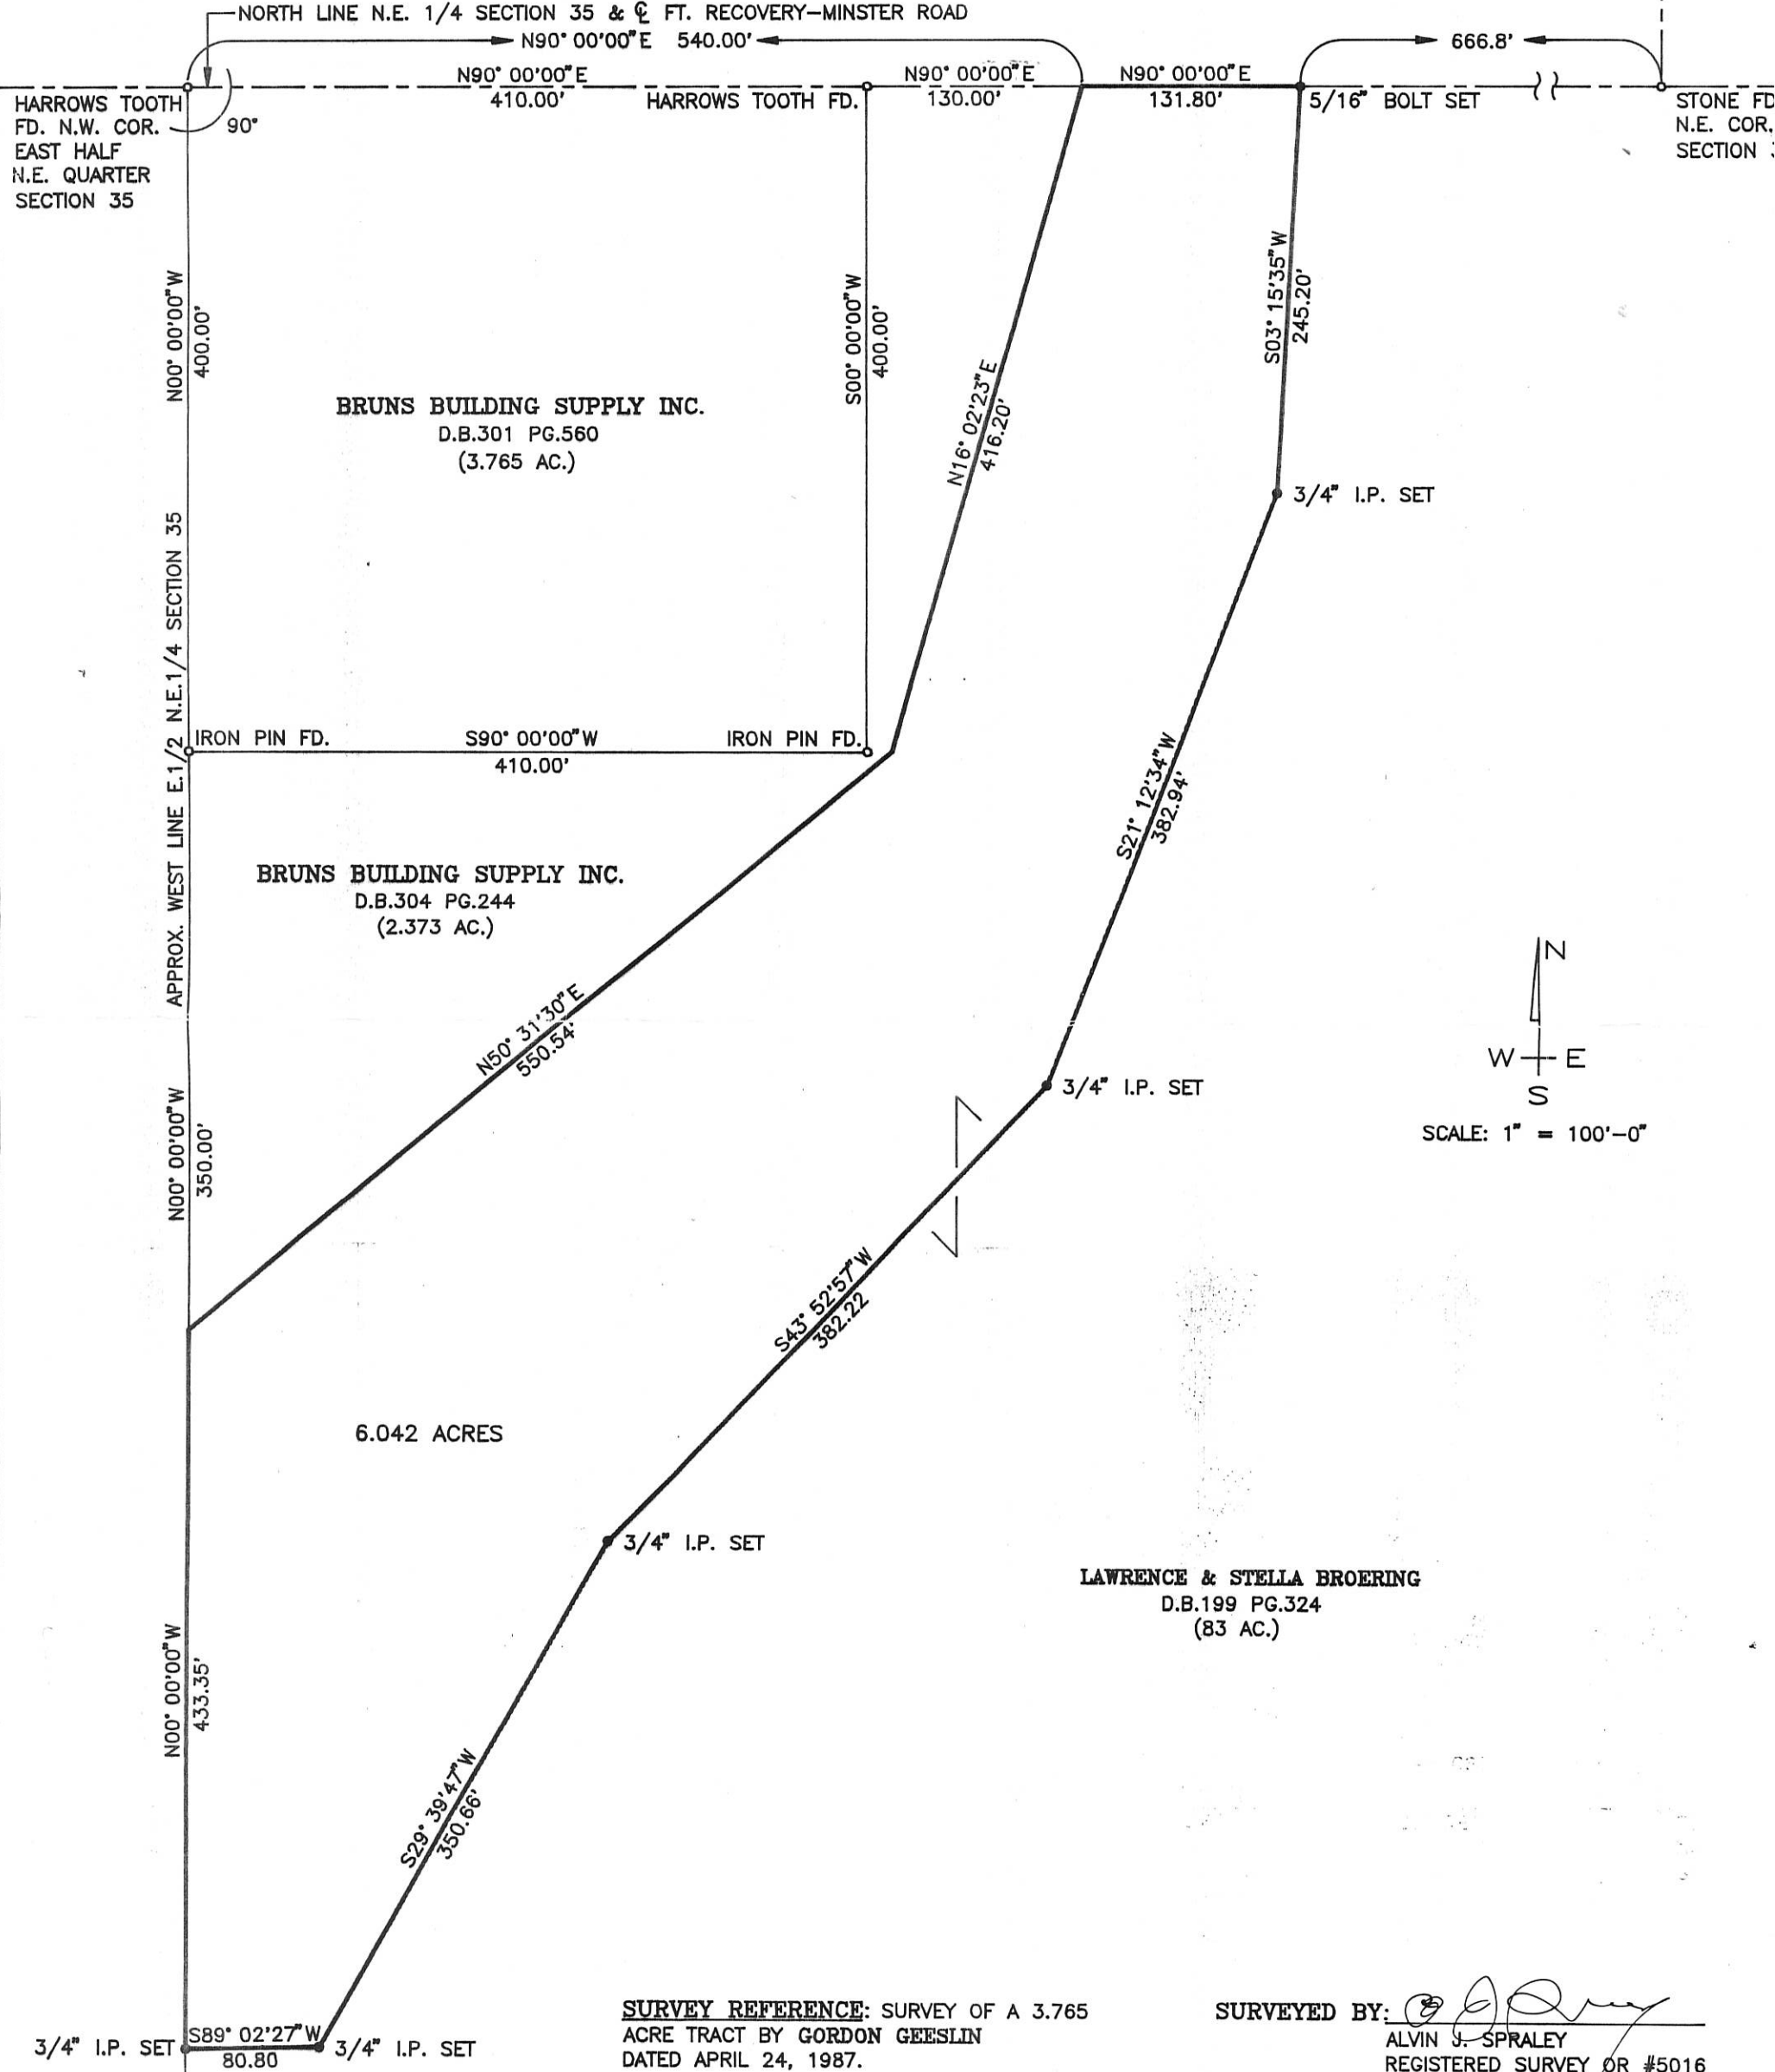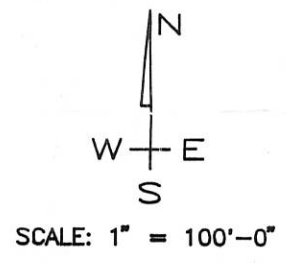

1135200004

LOCATION SKETCH


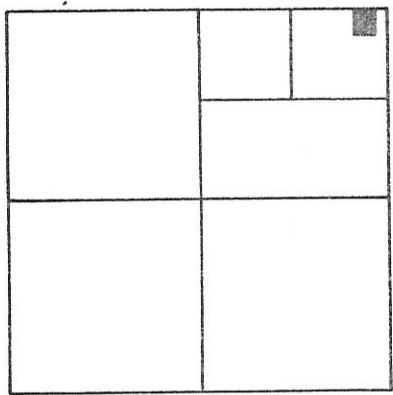


LEGEND

- "A" = COR. STONE PER MERCER CO. STONE RECORDS.
- "B" = HARROW TOOTH BAR FD.
- "C" = CONC. COR. POST.
- = P.K. NAIL SET.
- = 5/8" IRON BAR SET.

SECTION 35

N. LINE ~ N.E. 1/4 ~ SEC. 35 & E FORT. RECOVERY-MINSTER RD.

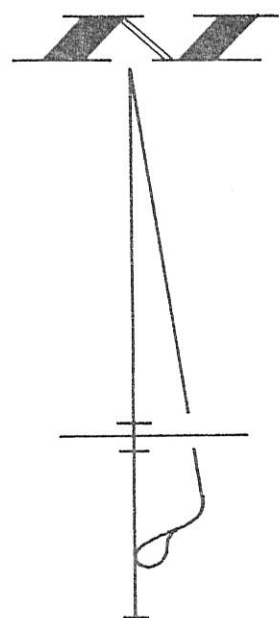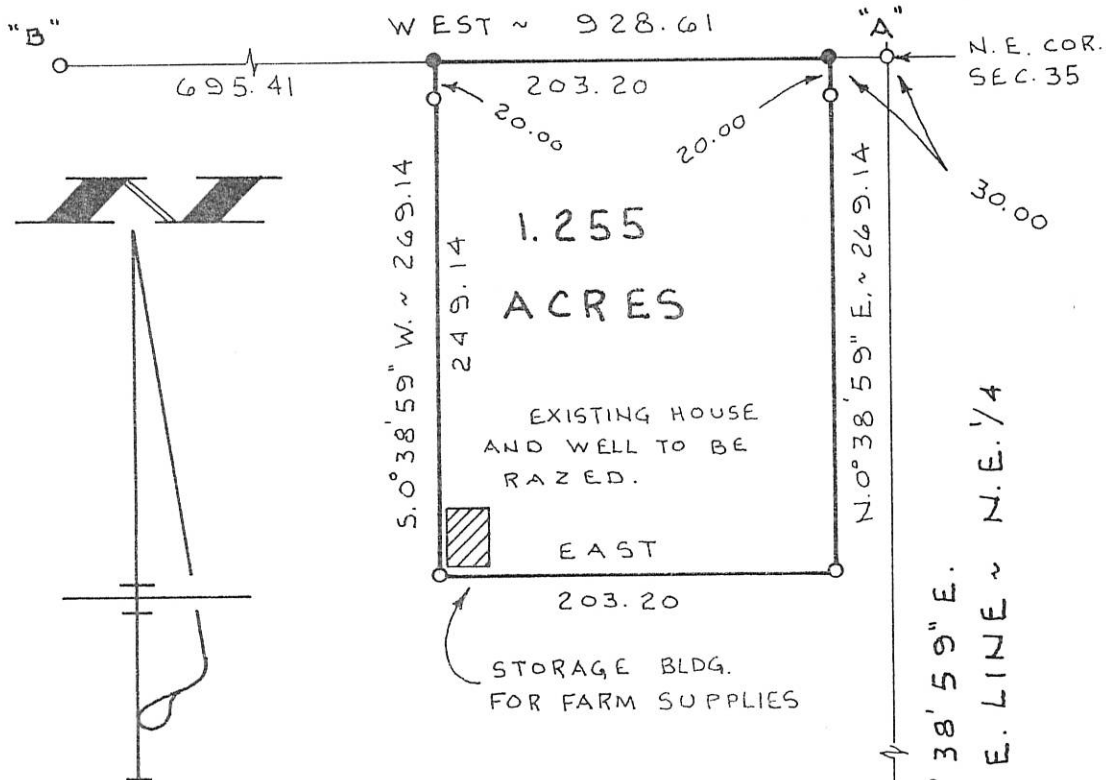


SURVEYED BY: *James W. Geeslin*
 JAMES W. GEESLIN
 P.S. 7764

BROERING SURVEY

PART ~ N.E. 1/4 ~ N.E. 1/4 ~ SEC. 35, T. 7 S.,
 R. 2 E., (GRANVILLE TOWNSHIP),
 MERCER COUNTY, OHIO.

JANUARY 31, 1998 SCALE 1" = 100'

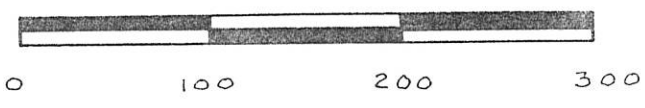

GEESLIN LAND SURVEYING

810 EAST MARKET STREET
 CELINA, OHIO
 PHONE (419) 586-6155



PERMANENT PARCEL No. _____

Part of: _____ Sec. _____ T _____ R _____ Township

Grantor: _____ Area Retained: _____ Acres

Grantee: _____ Area Transferred: _____ Acres


Deed References: _____

APPROVALS:


AGENCY: _____ DATE: _____

Board of Health _____ County Sanitary Engineer _____ County Engineer _____

1135200001

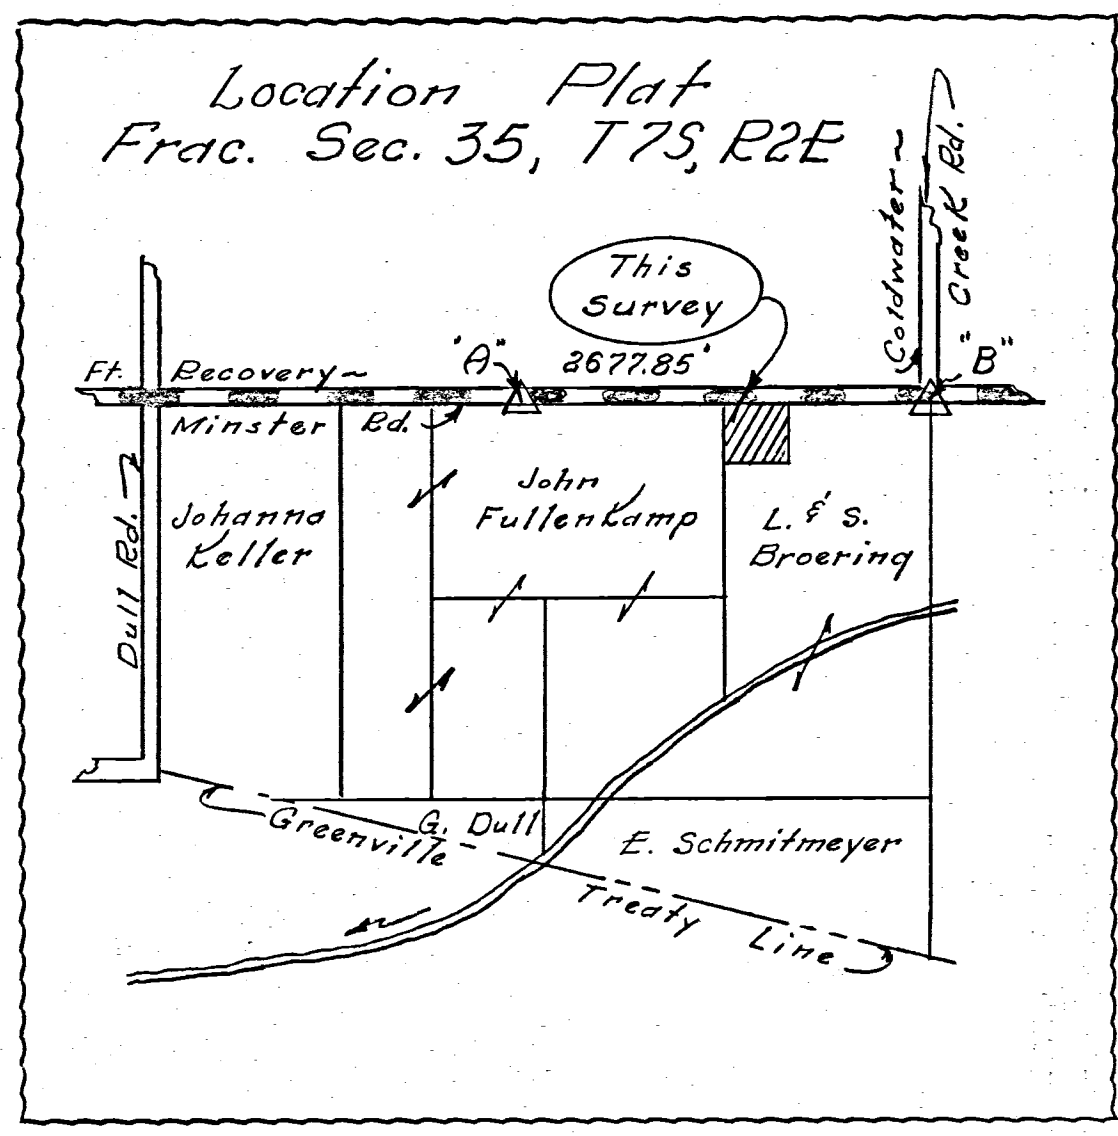

HOMAN-KAUP SURVEY
 NW COR. NE 1/4 NE 1/4 FRAC. SEC. 35,
 T7S, R2E, GRANVILLE TOWNSHIP
 MERCER COUNTY, OHIO
 DECEMBER 1966

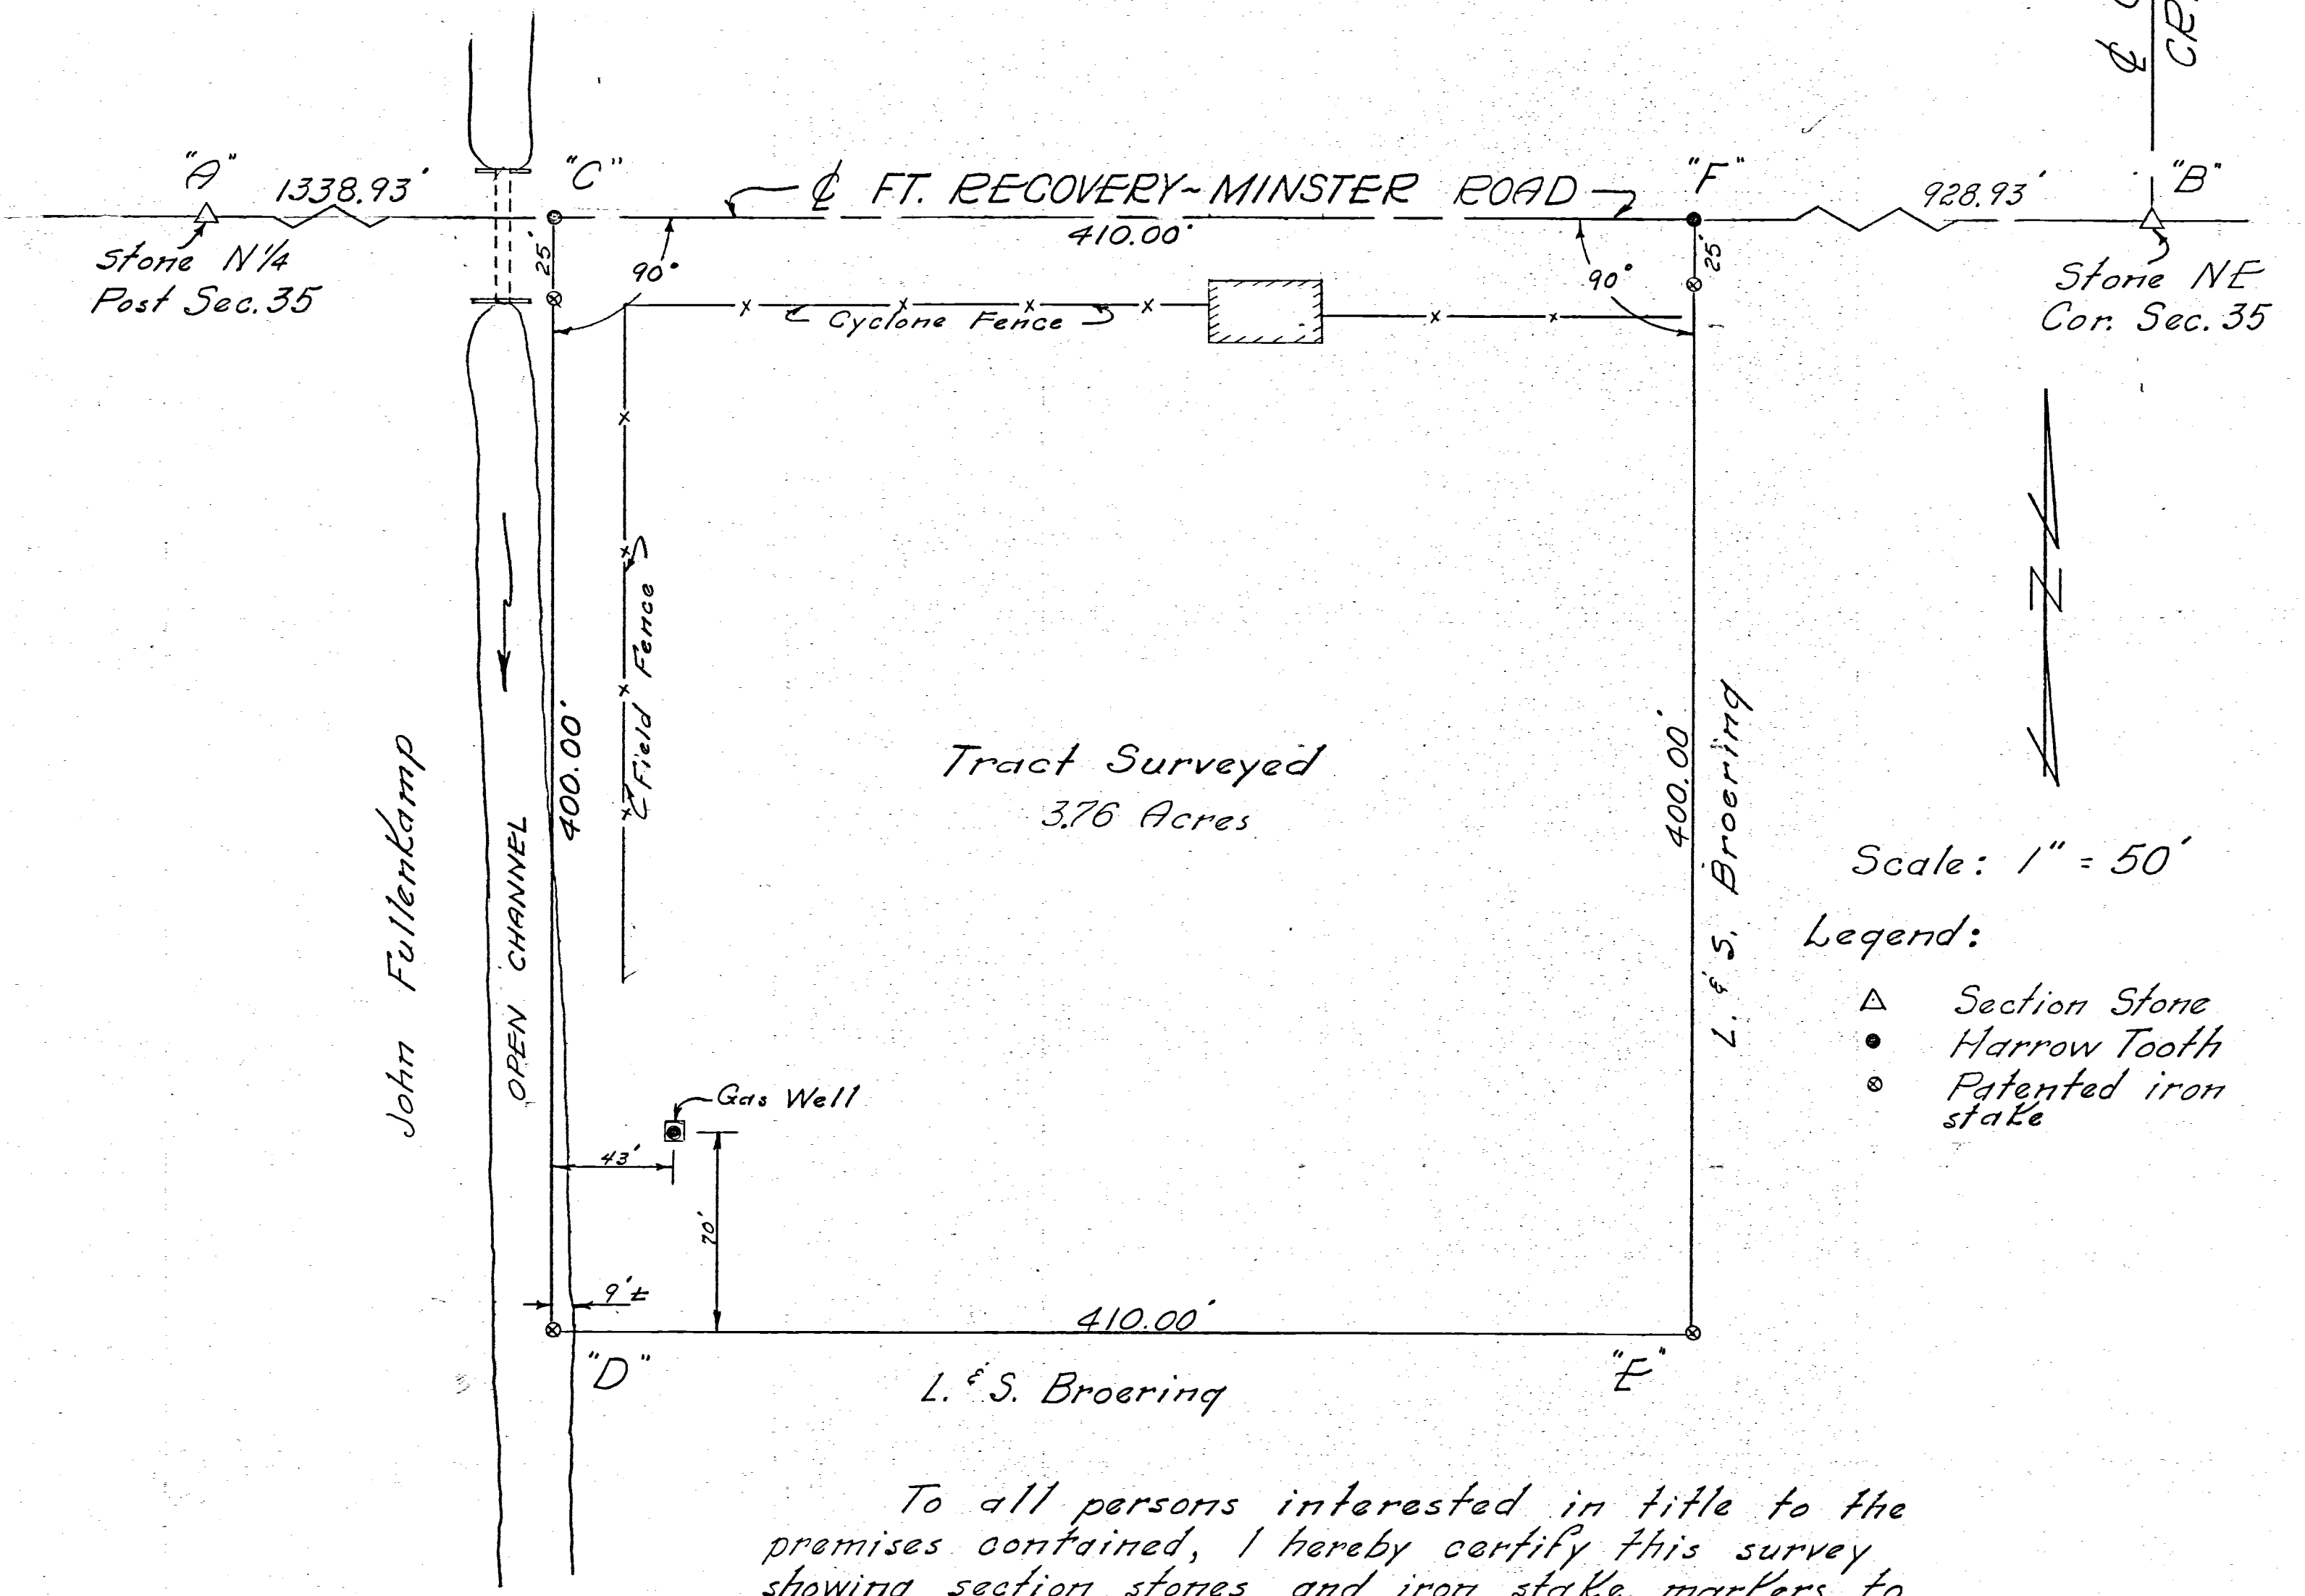

To all persons interested in title to the premises contained, I hereby certify this survey showing section stones and iron stake markers to be correct to the best of my knowledge and belief.

12-9-66

B. R. Gehart

Reg'd Surveyor #3909

Notes in Fld. Book 66-5

R.F.